

- 1 3/4 RADIUS TO SOFTEN ALL CORNERS
- 2 PRECAST CONCRETE BENCH, COLOUR TBD. PROVIDE STAMPED SHOP DRAWINGS THAT INDICATE ALL MOUNTING REQUIREMENTS, CONNECTORS, ADHESIVES AND APPURTENANCES
- 3 ACCESSIBLE BACKED BENCH WITH ARMS. REFER TO SPECIFICATIONS
- 4 ADJACENT ACCESSIBLE SPACE, CURBED BACK STOP TO MEET ADA REQUIREMENTS


1 ACCESSIBLE SEATING

NTS

P.CO-319



ALL DETAILS THIS SHEET:
Submit shop drawings for review prior to fabrication. Shop drawings shall include all dimensions, materials, connections, anchorage, finishes, and installation requirements.

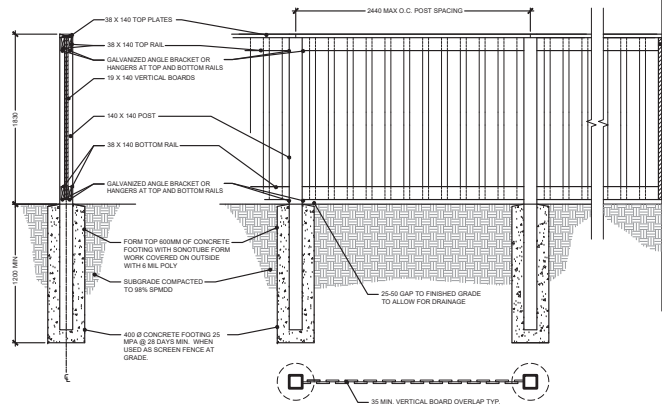


- NOTES:
1. STEP FENCING PANELS 50mm MIN AND 150mm MAX AT POSTS AS REQUIRED BY GRADE CONDITIONS.
 2. ALL MATERIALS, COMPONENTS AND WORKMANSHIP TO CONFORM TO OBC AND LOCAL BY-LAWS.
 3. ALL LUMBER SIZES ARE ACTUAL RATHER THAN NOMINAL.
 4. ALL WOOD SHALL BEAR GRADING STAMP OF C.L.S. CERTIFIED AGENCY.
 5. WARRANTY: THE FENCE SHALL BE GUARANTEED FOR THREE YEARS AS FOLLOWS: DAMN OR PLUMB OF POSTS AND LEVEL OF VERTICAL BOARDS. GAPS BETWEEN VERTICAL BOARDS SHALL NOT EXCEED 6MM. VERTICAL BOARDS SHALL BE TIGHT AND FREE OF SPLITTING.
 6. WOOD:
 - 6.1. ALL WOOD SHALL BE PRESSURE TREATED SELECTED FOR GOOD APPEARANCE AND FREE OF WANE AND DARK SPOTS.
 - 6.1.1. SPLIT RAIL SHALL BE PRESSURE TREATED.
 - 6.2. ALL TOP GRAIN AND SURFACE STAIN SHALL BE ELIMINATED BY SANDING OR PLANING.
 - 6.3. MEMBERS WITH HEAVY KNOTS AND/OR SAP STAIN SHALL BE WELL DISTRIBUTED THROUGHOUT THE INSTALLATION.
 - 6.4. MOISTURE CONTENT OF WOOD SHALL NOT EXCEED 19% AT TIME OF CONSTRUCTION.
 - 6.5. VERTICAL/HORIZONTAL BOARDS:
 - 6.5.1. TO NGLA DANA OR BETTER "SELECT KNOTTY" GRADE.
 - 6.6. POSTS:
 - 6.6.1. TO NGLA 1318B1 STRUCTURAL POST AND TREMBLE.
 - 6.6.2. SHALL BE PLUMB WITHIN DAMM ABOVE GRADE.
 7. FASTENERS:
 - 7.1. ALL FASTENERS INCLUDING ARDOX NAILS, SCREWS, BOLTS, NUTS, WASHERS AND BRACKETS SHALL BE NOT DIPPED GALVANIZED IN ACCORDANCE TO CSA STANDARD G184. SCREWS AND BOLTS SHALL CONFORM TO ASTM A307.
 - 7.2. COUNTER-SINK ALL LAG SCREWS AND BOLTS AND DRIVE ALL NAIL HEADS BELOW SURFACE OF WOOD.
 - 7.3. ALL ARDOX NAILS OR SCREWS TO BE EVENLY SPACED AND SET NOT LESS THAN 38MM FROM EDGE OF ANY WOODEN MEMBER.
 - 7.4. UNLESS OTHERWISE INDICATED, NAILING REQUIREMENTS SHALL CONFORM TO ONTARIO BUILDING CODE DIVISION 8 PART 9 TABLE 9.23.3.4.

2 WOOD FENCE

NTS

DETAIL FILE

#5

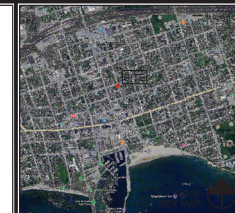

LEGEND:



INFORMATION SOURCES

1. Topographic Base Plan obtained from Architect
2. Site Plan & Architecture obtained from Architect
3. Site Servicing & Grading obtained from Civil Engineer
4. Original Landscape Plan obtained from Miriam L. R. Mullen, OALA

4	Landscape Addendum 2	MGN	26JUN25
4	Landscape Addendum 1	MGN	26JUN17
3	Issued for Tender	MGN	26MAY25
2	Issued for Permit	MGN	26MAY25
1	REV'd FOR COMMENT	MGN	26JAN16
No.	Description	By	Date

REVISIONS: All previous issues of this drawing are superseded.




Aboud & Associates Inc. 321 John Street, Cobourg, Ontario, M4A 1A6. Tel: 705.746.4444. www.aboudandassociates.com

Title:

LANDSCAPE DETAILS

Project:

ONTARIO ABORIGINAL HOUSING SERVICES
321 JOHN STREET
COBOURG, ON

 

Drawing No:

Date: JANUARY 2026
Project: 25-037A
Scale: As Noted
Designer: MGN/MTS
Drawn: MTS
Checked: MGN

L4