




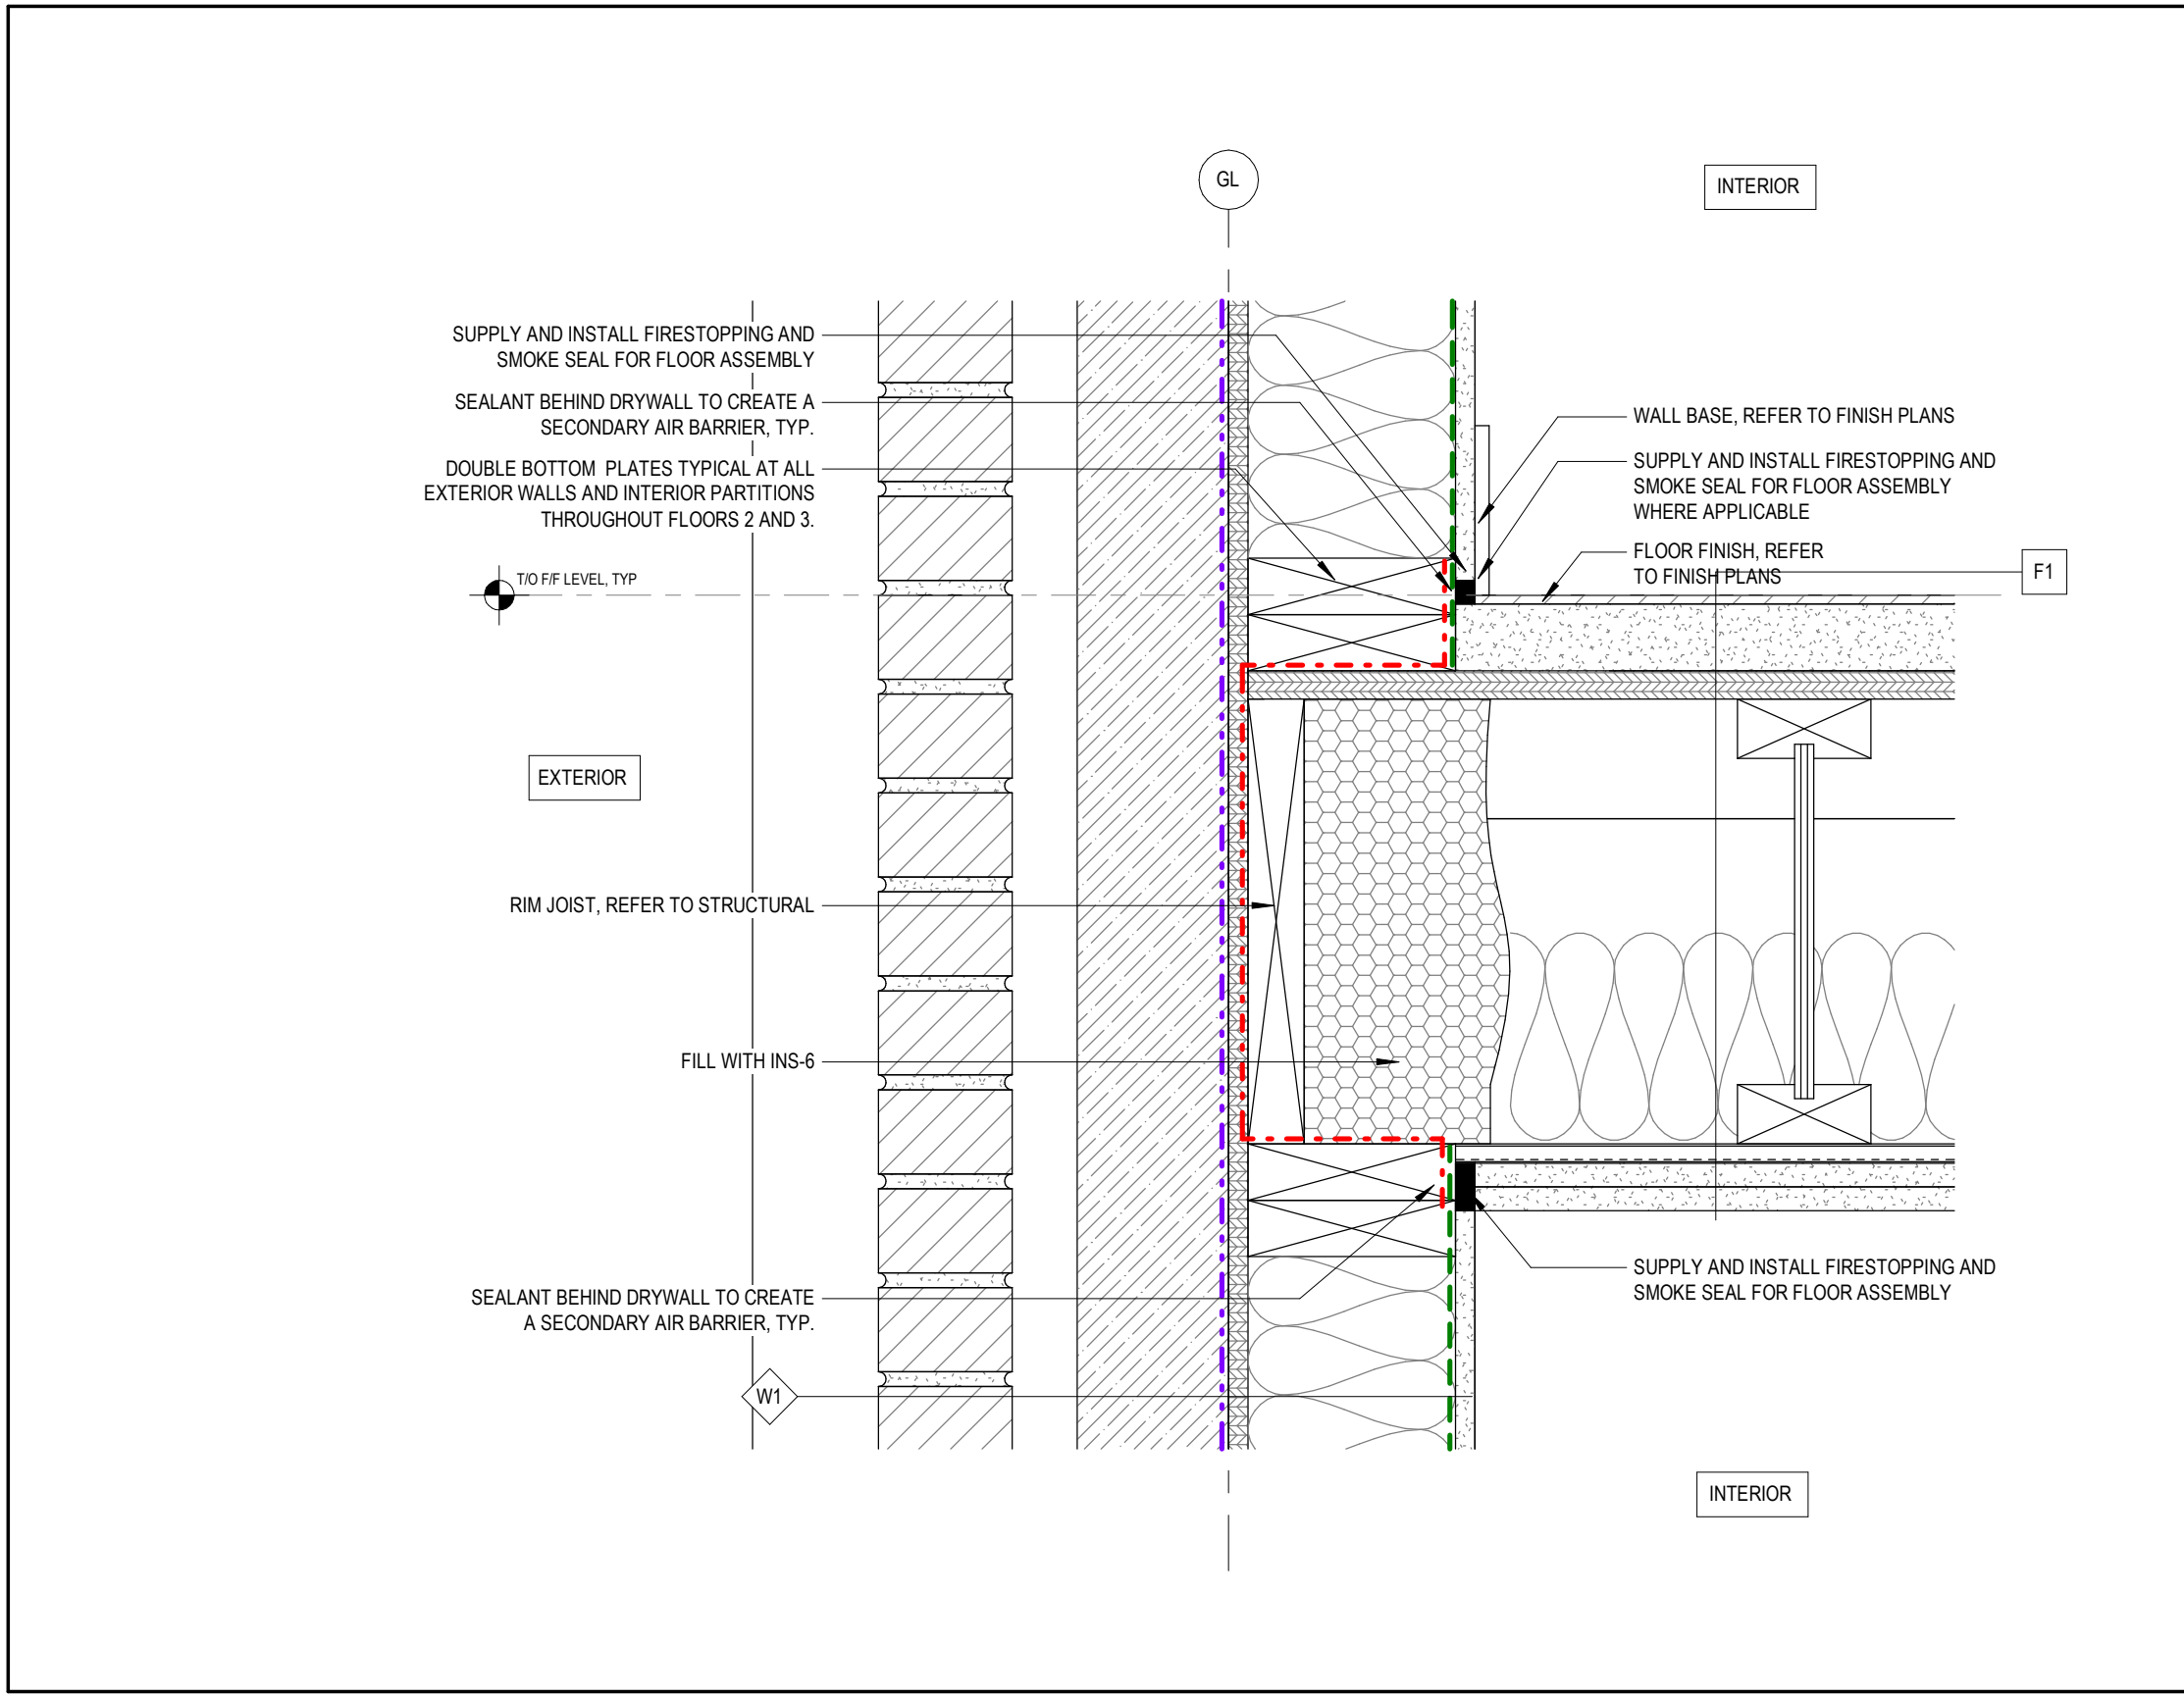


SECTION DETAIL - FLOOR CONNECTION @ N/S WALLS, TYP
1:5

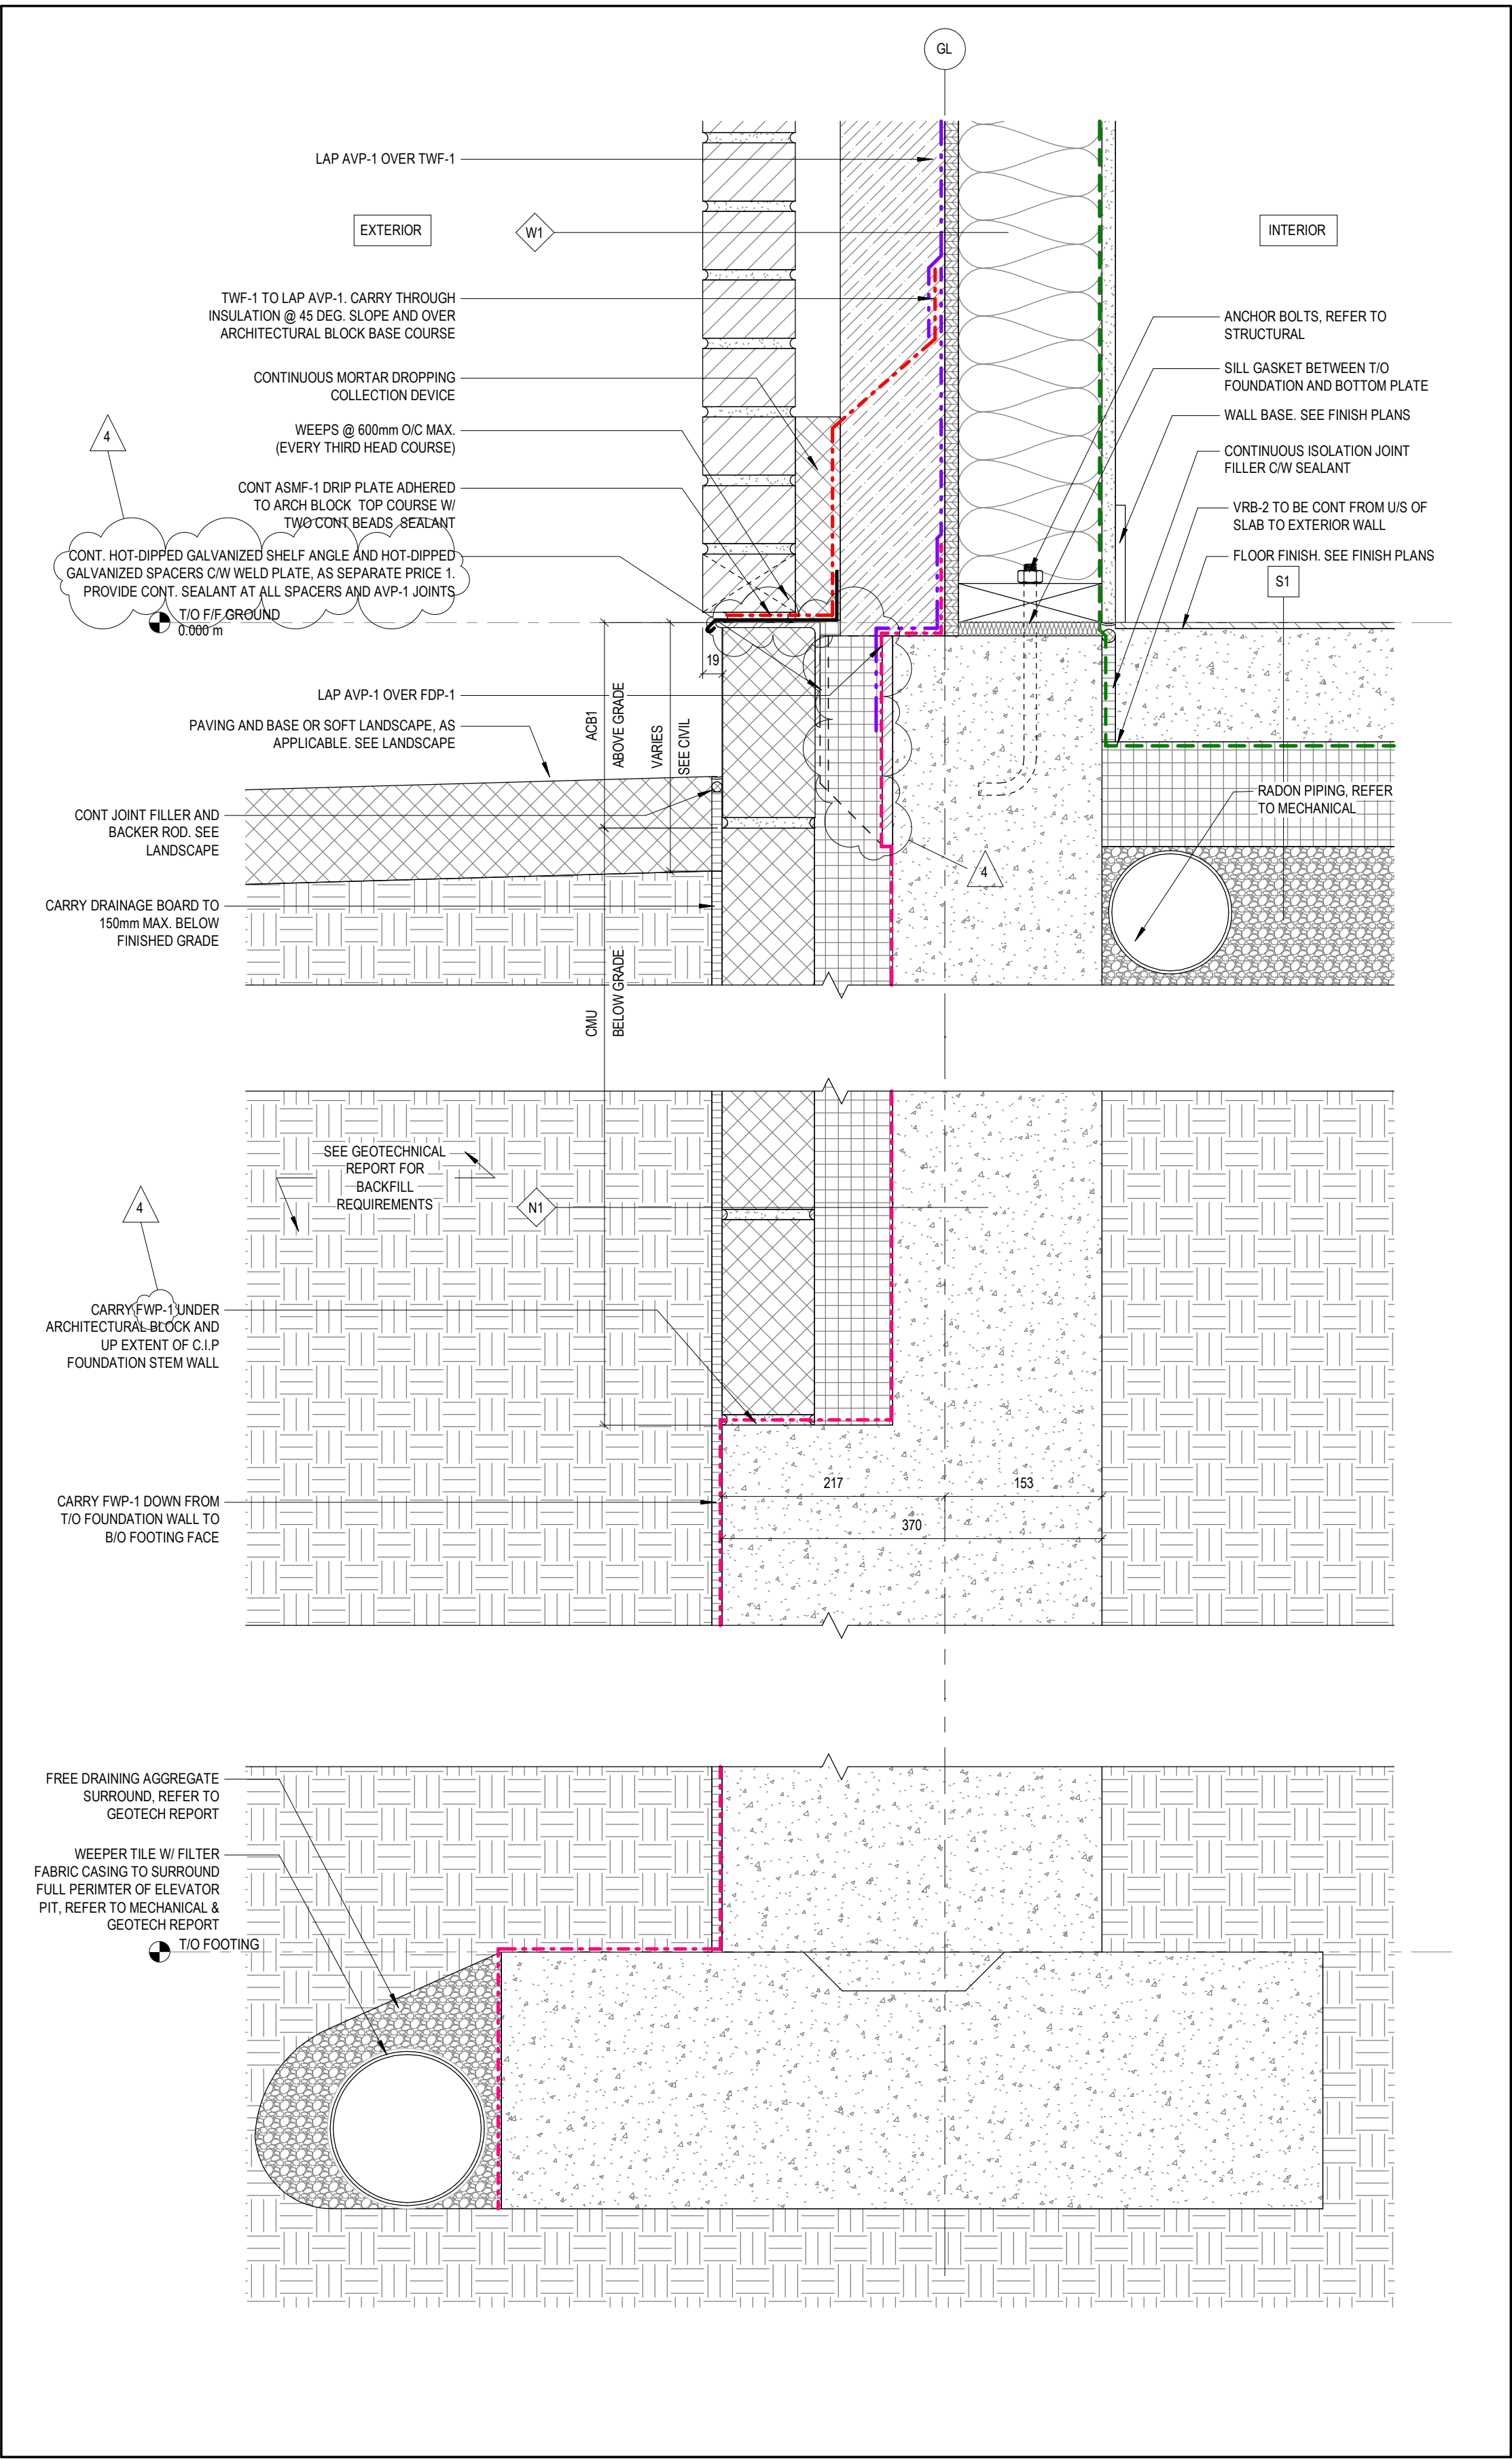


SECTION DETAIL - BASE CONDITION, TYP
1:5

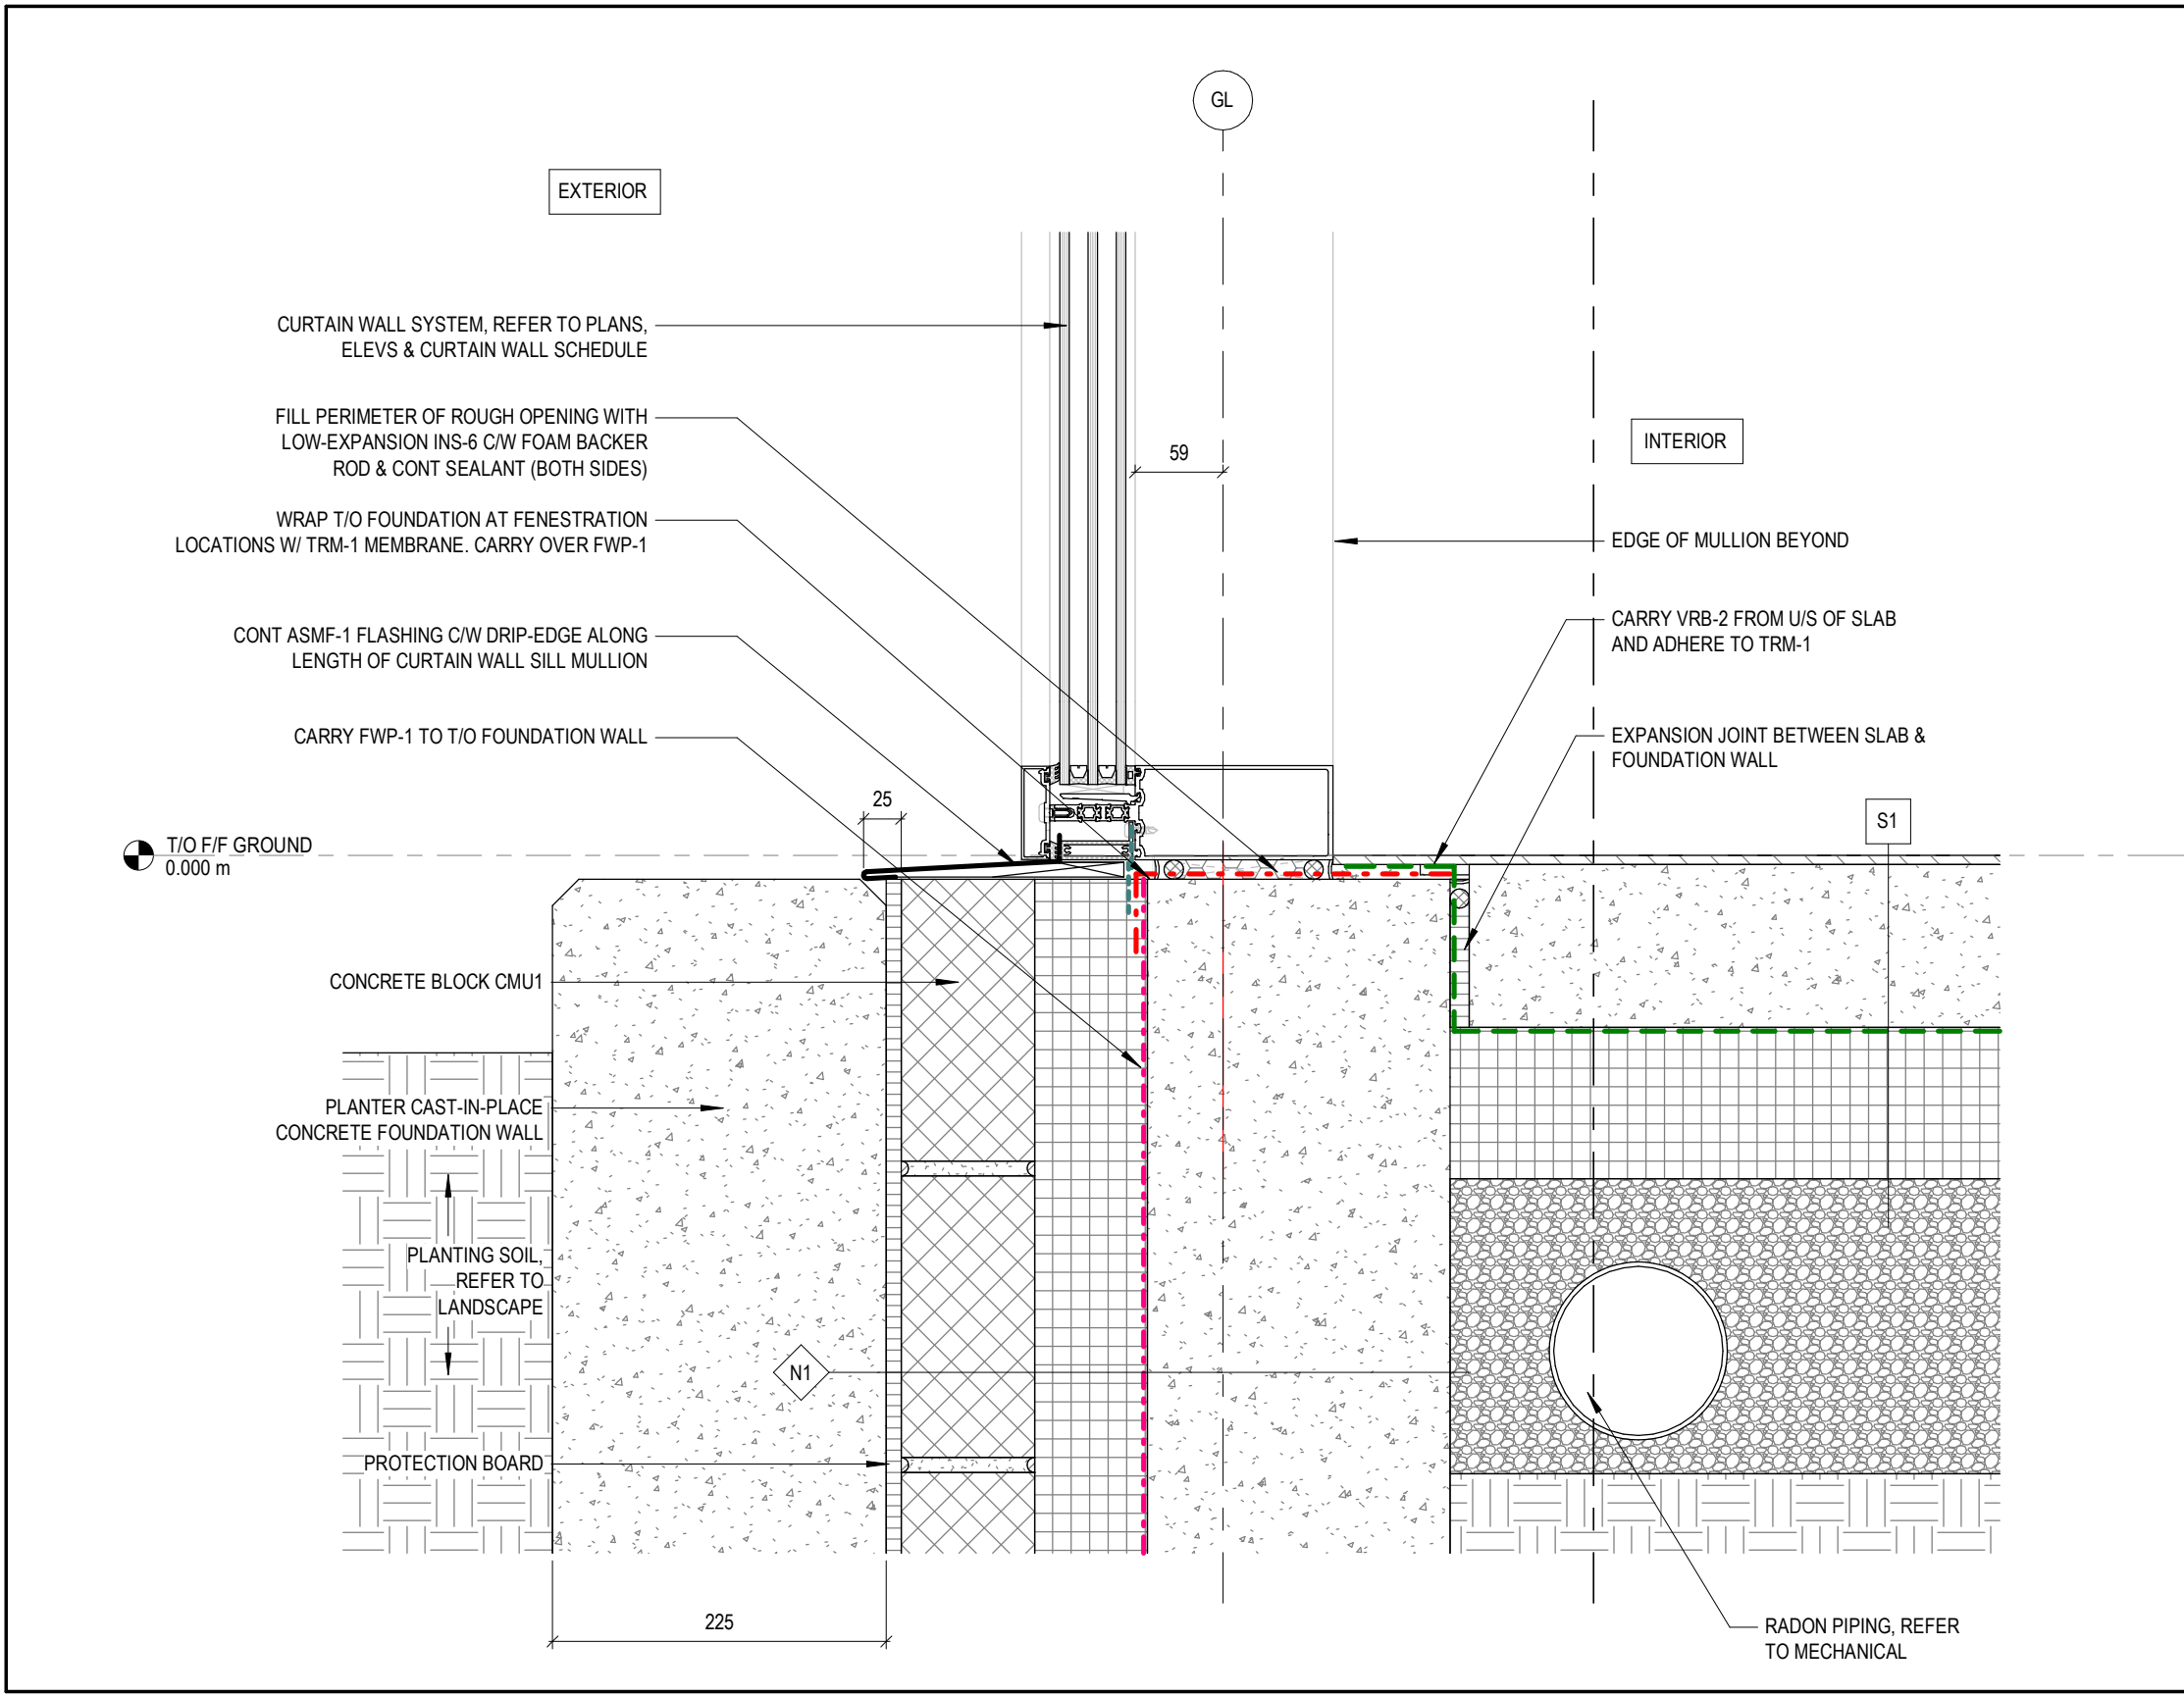


SECTION DETAIL - CURTIAN WALL SILL @ LANDSCAPE PLANTER, TYP
1:5

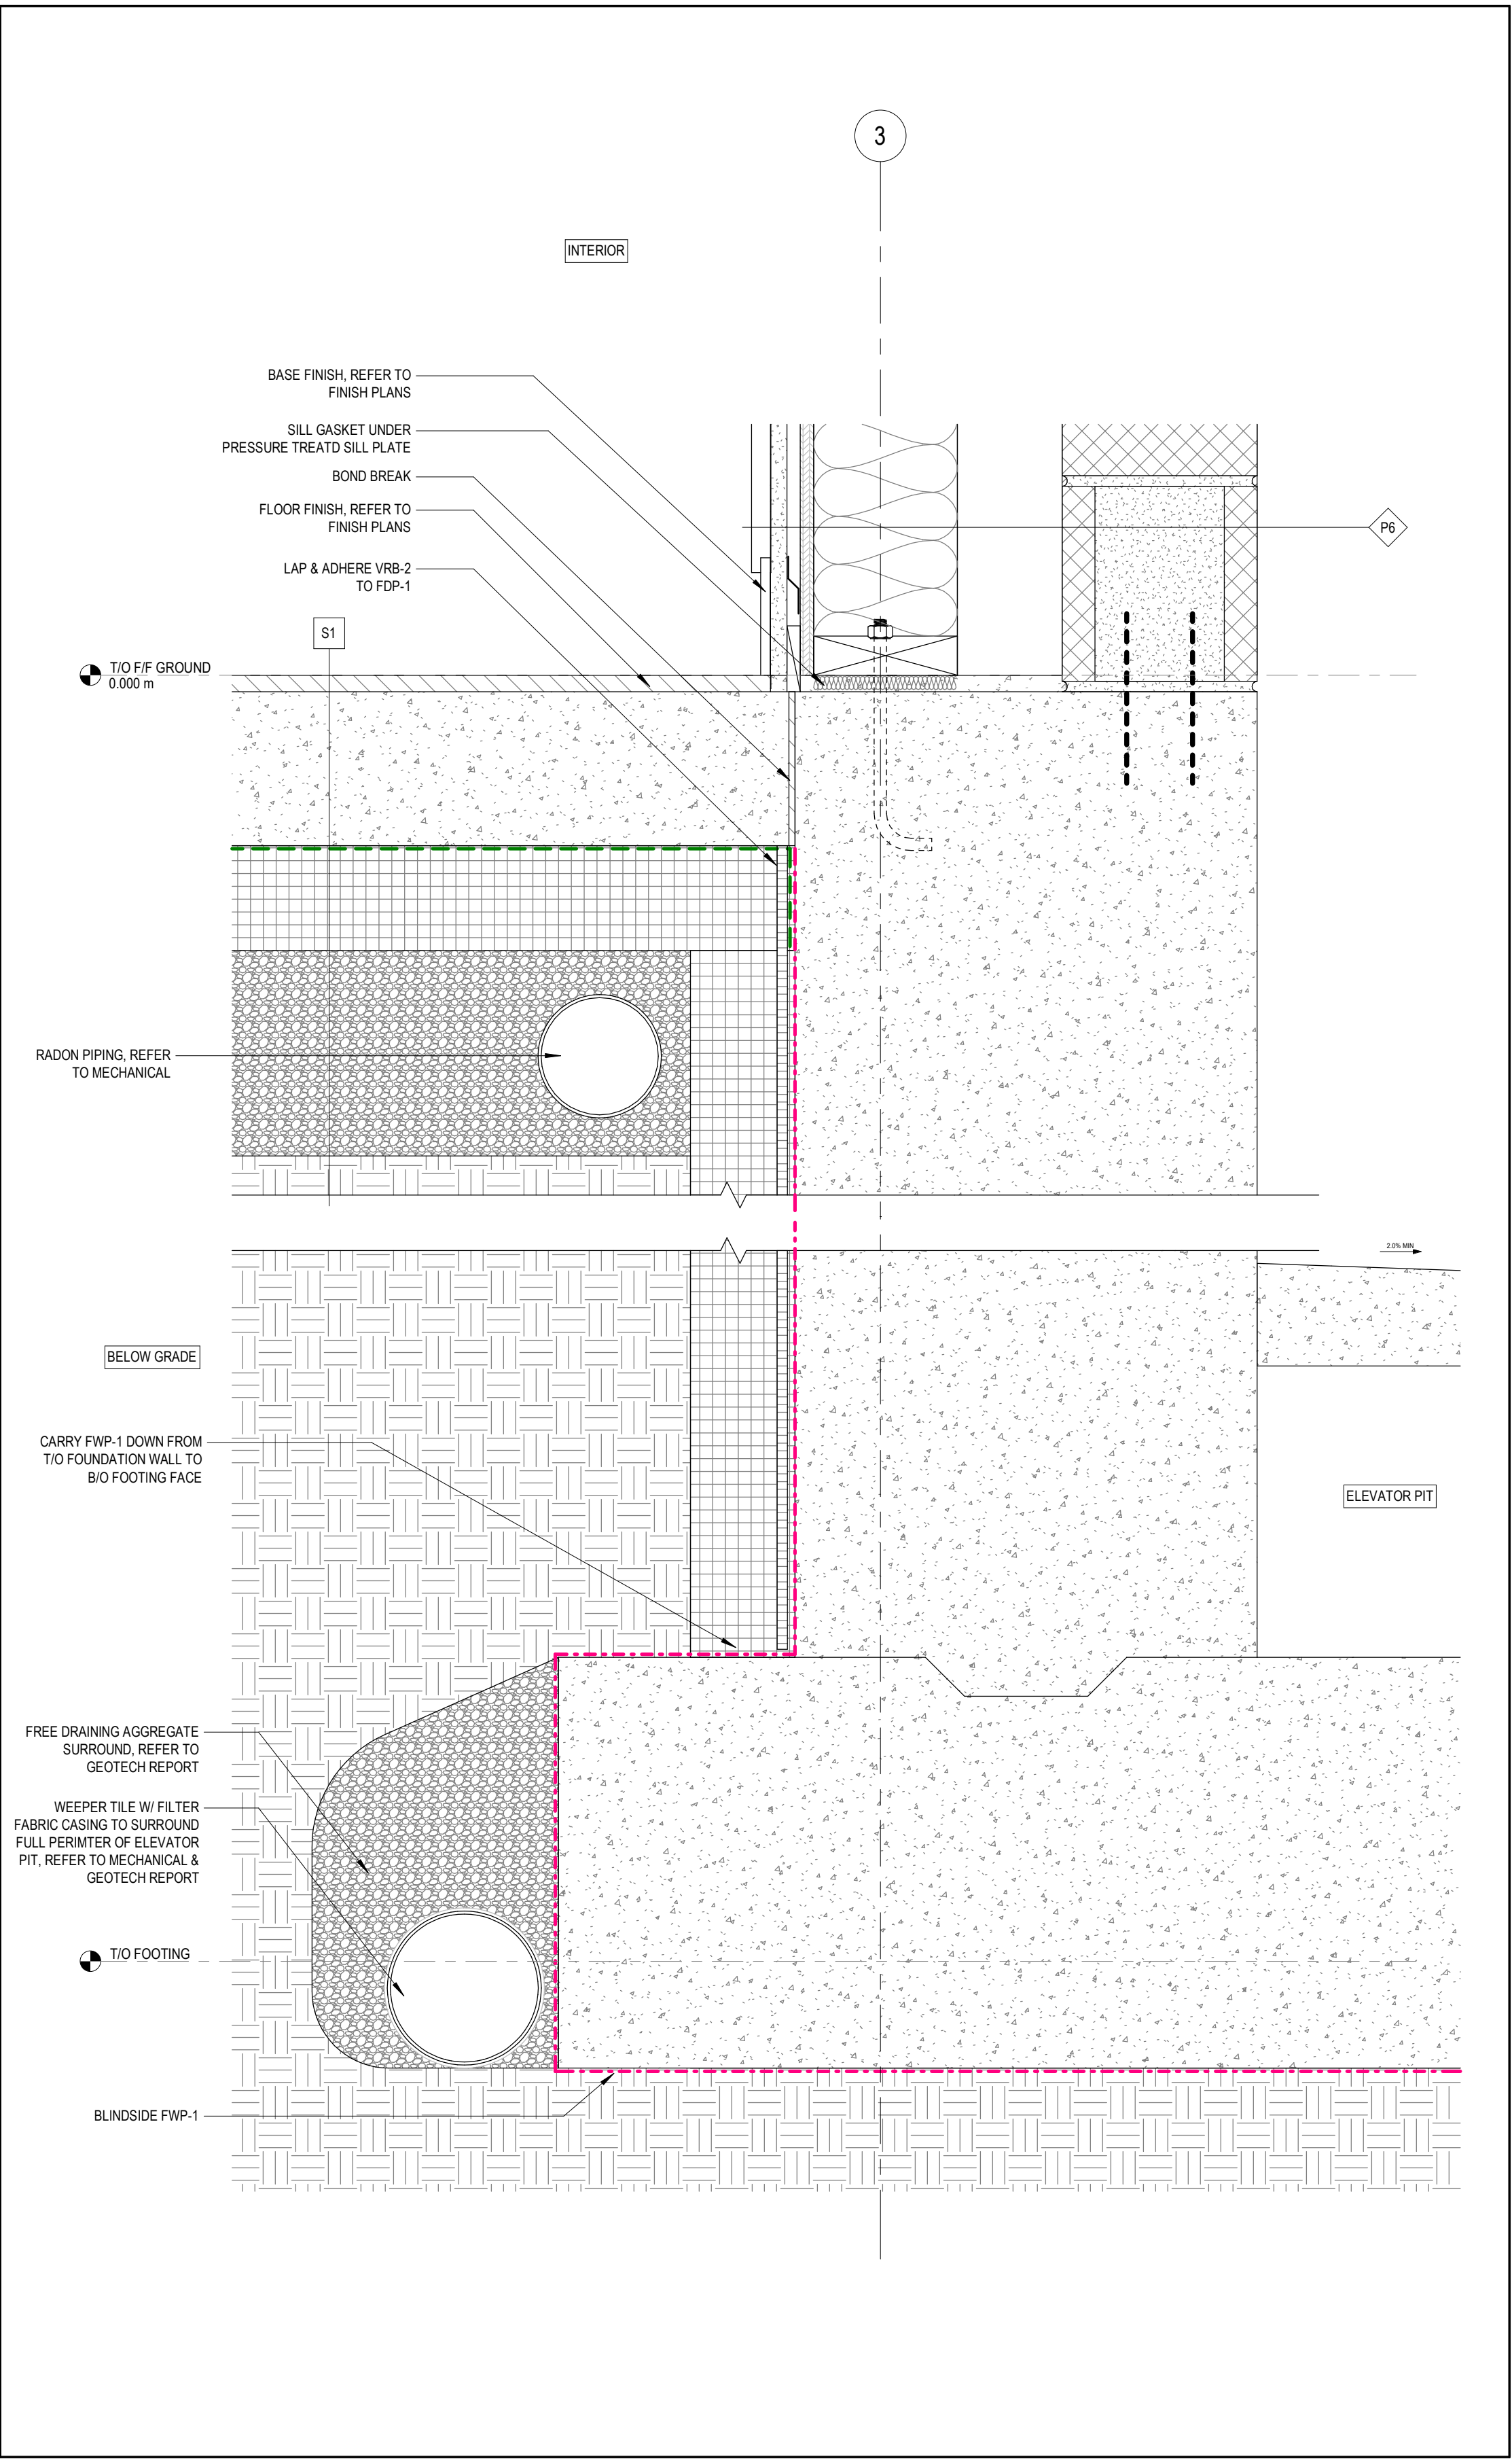


SECTION DETAIL - ELEVATOR PIT WATER PROOFING
1:5

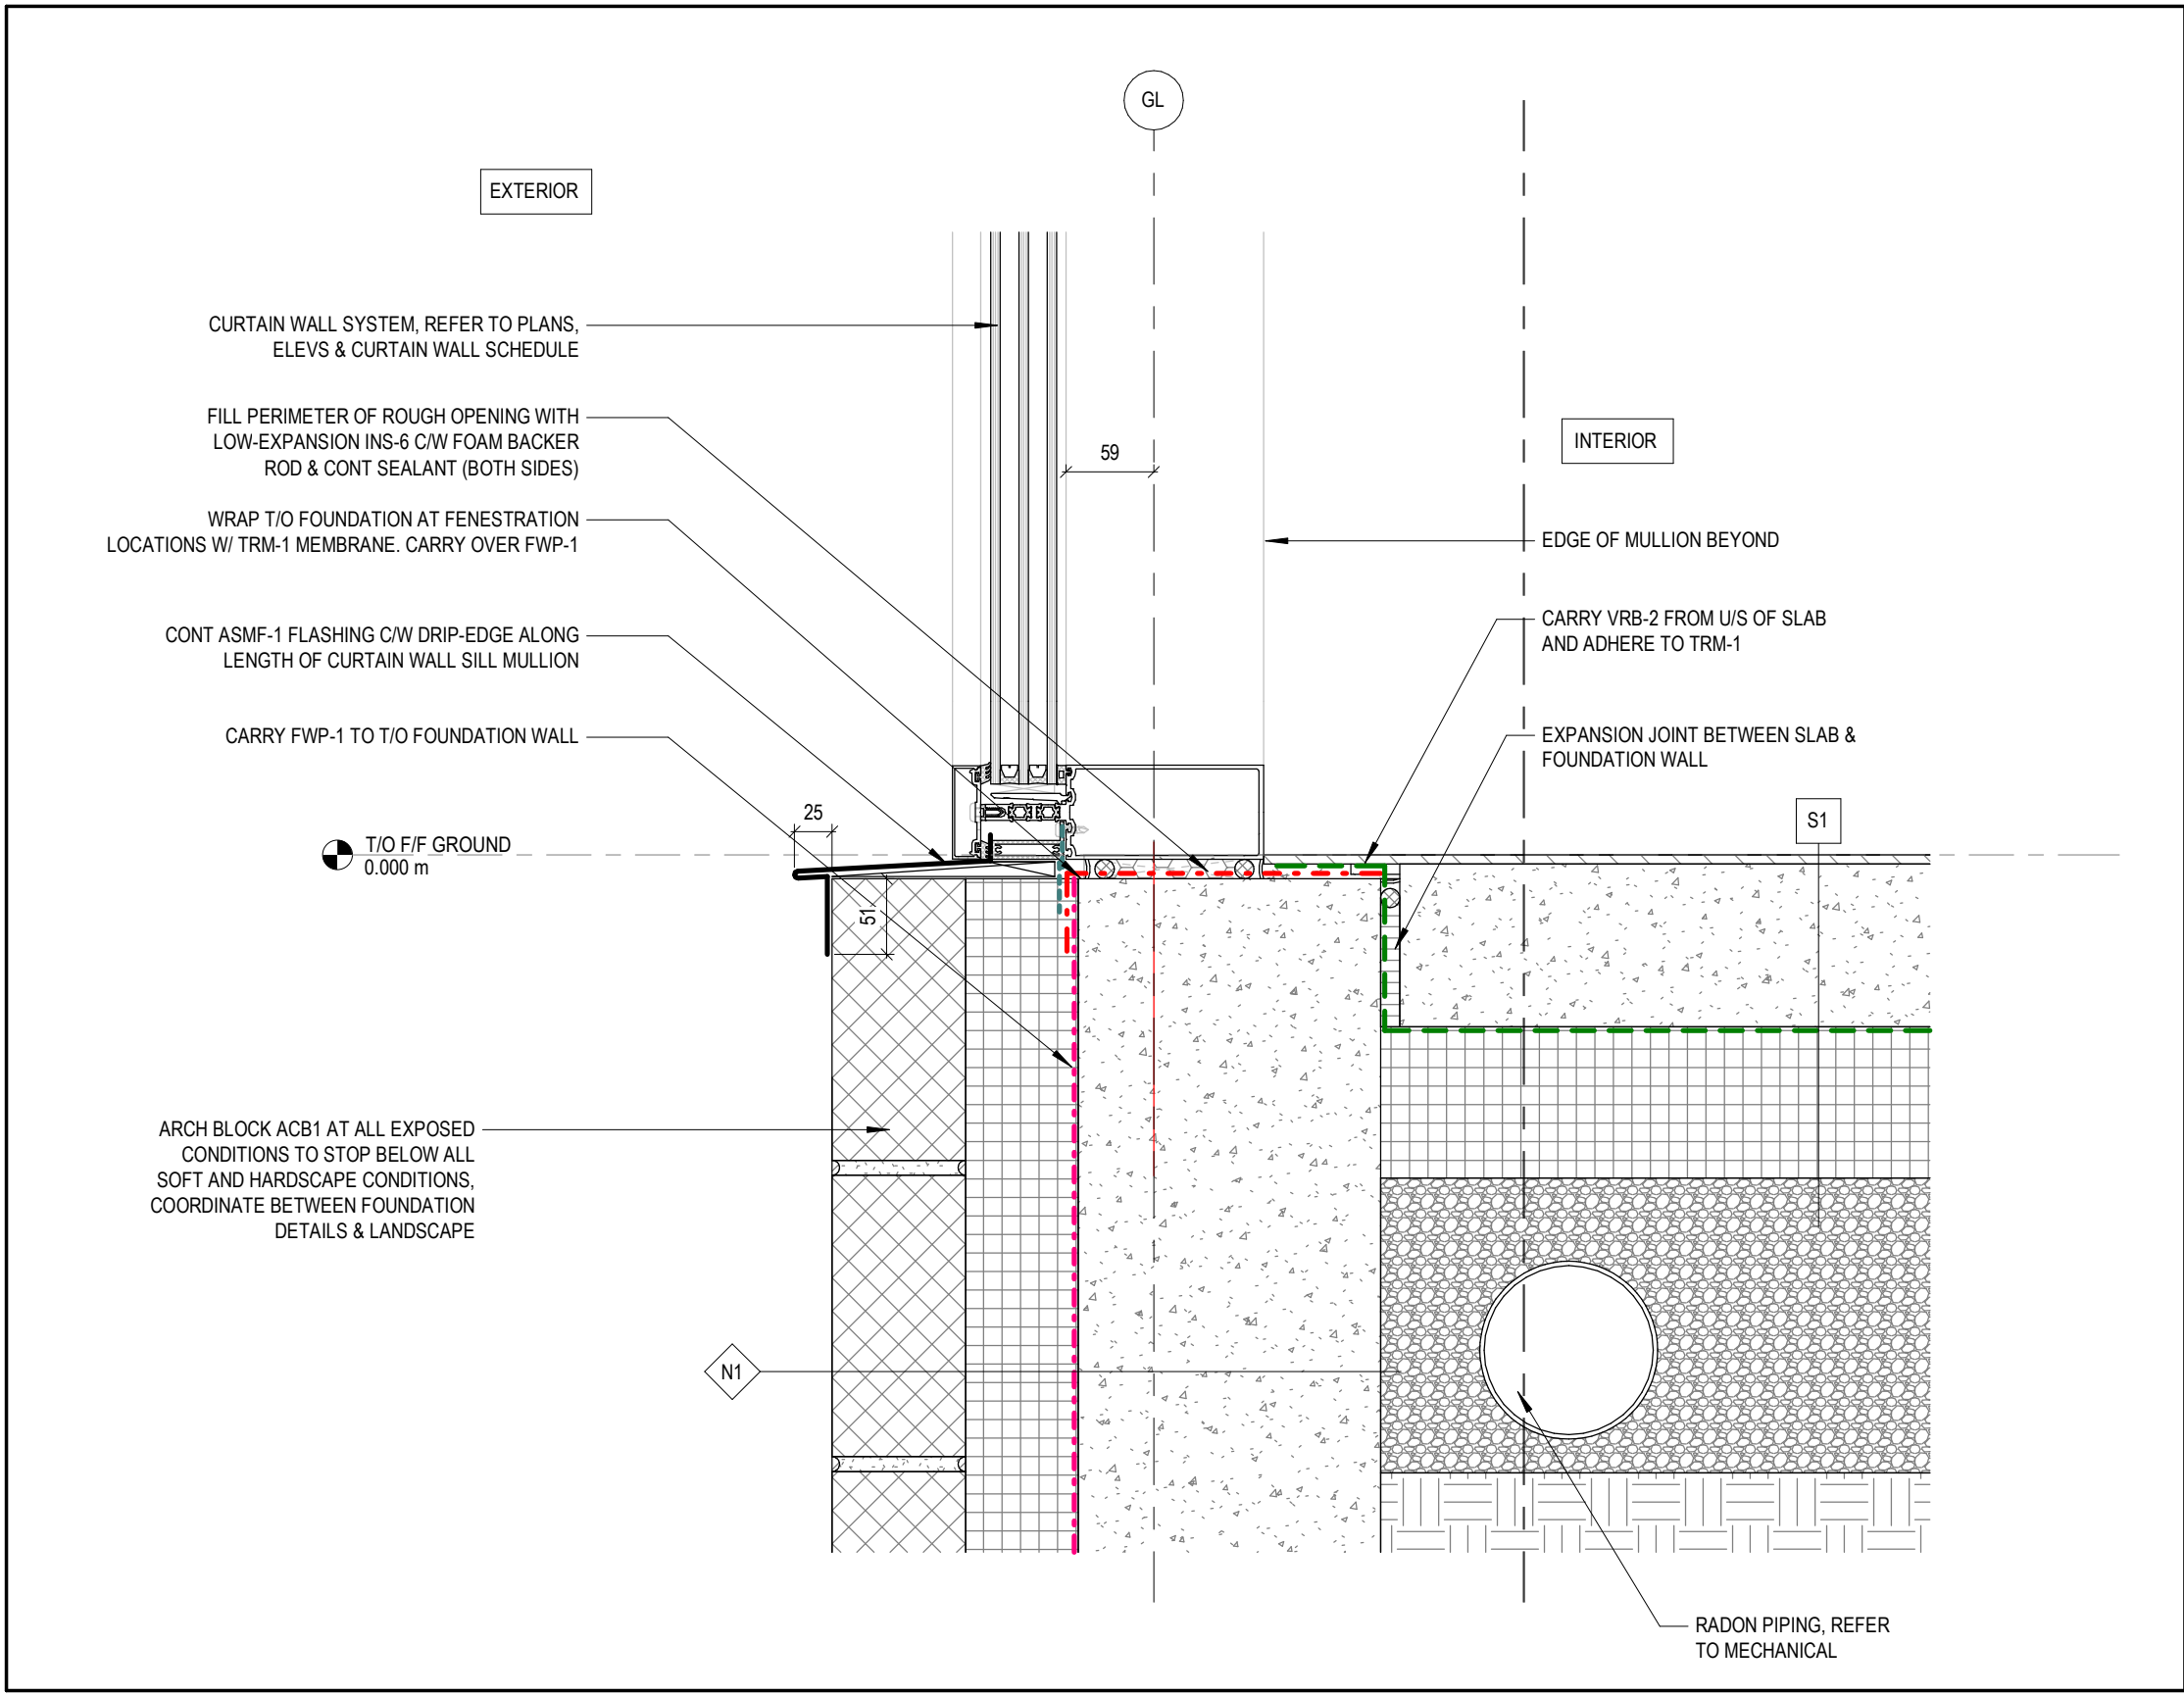

SECTION DETAIL - CURTIAN WALL SILL @ ARCH BLOCK FOUNDATION WALL, TYP
1:5

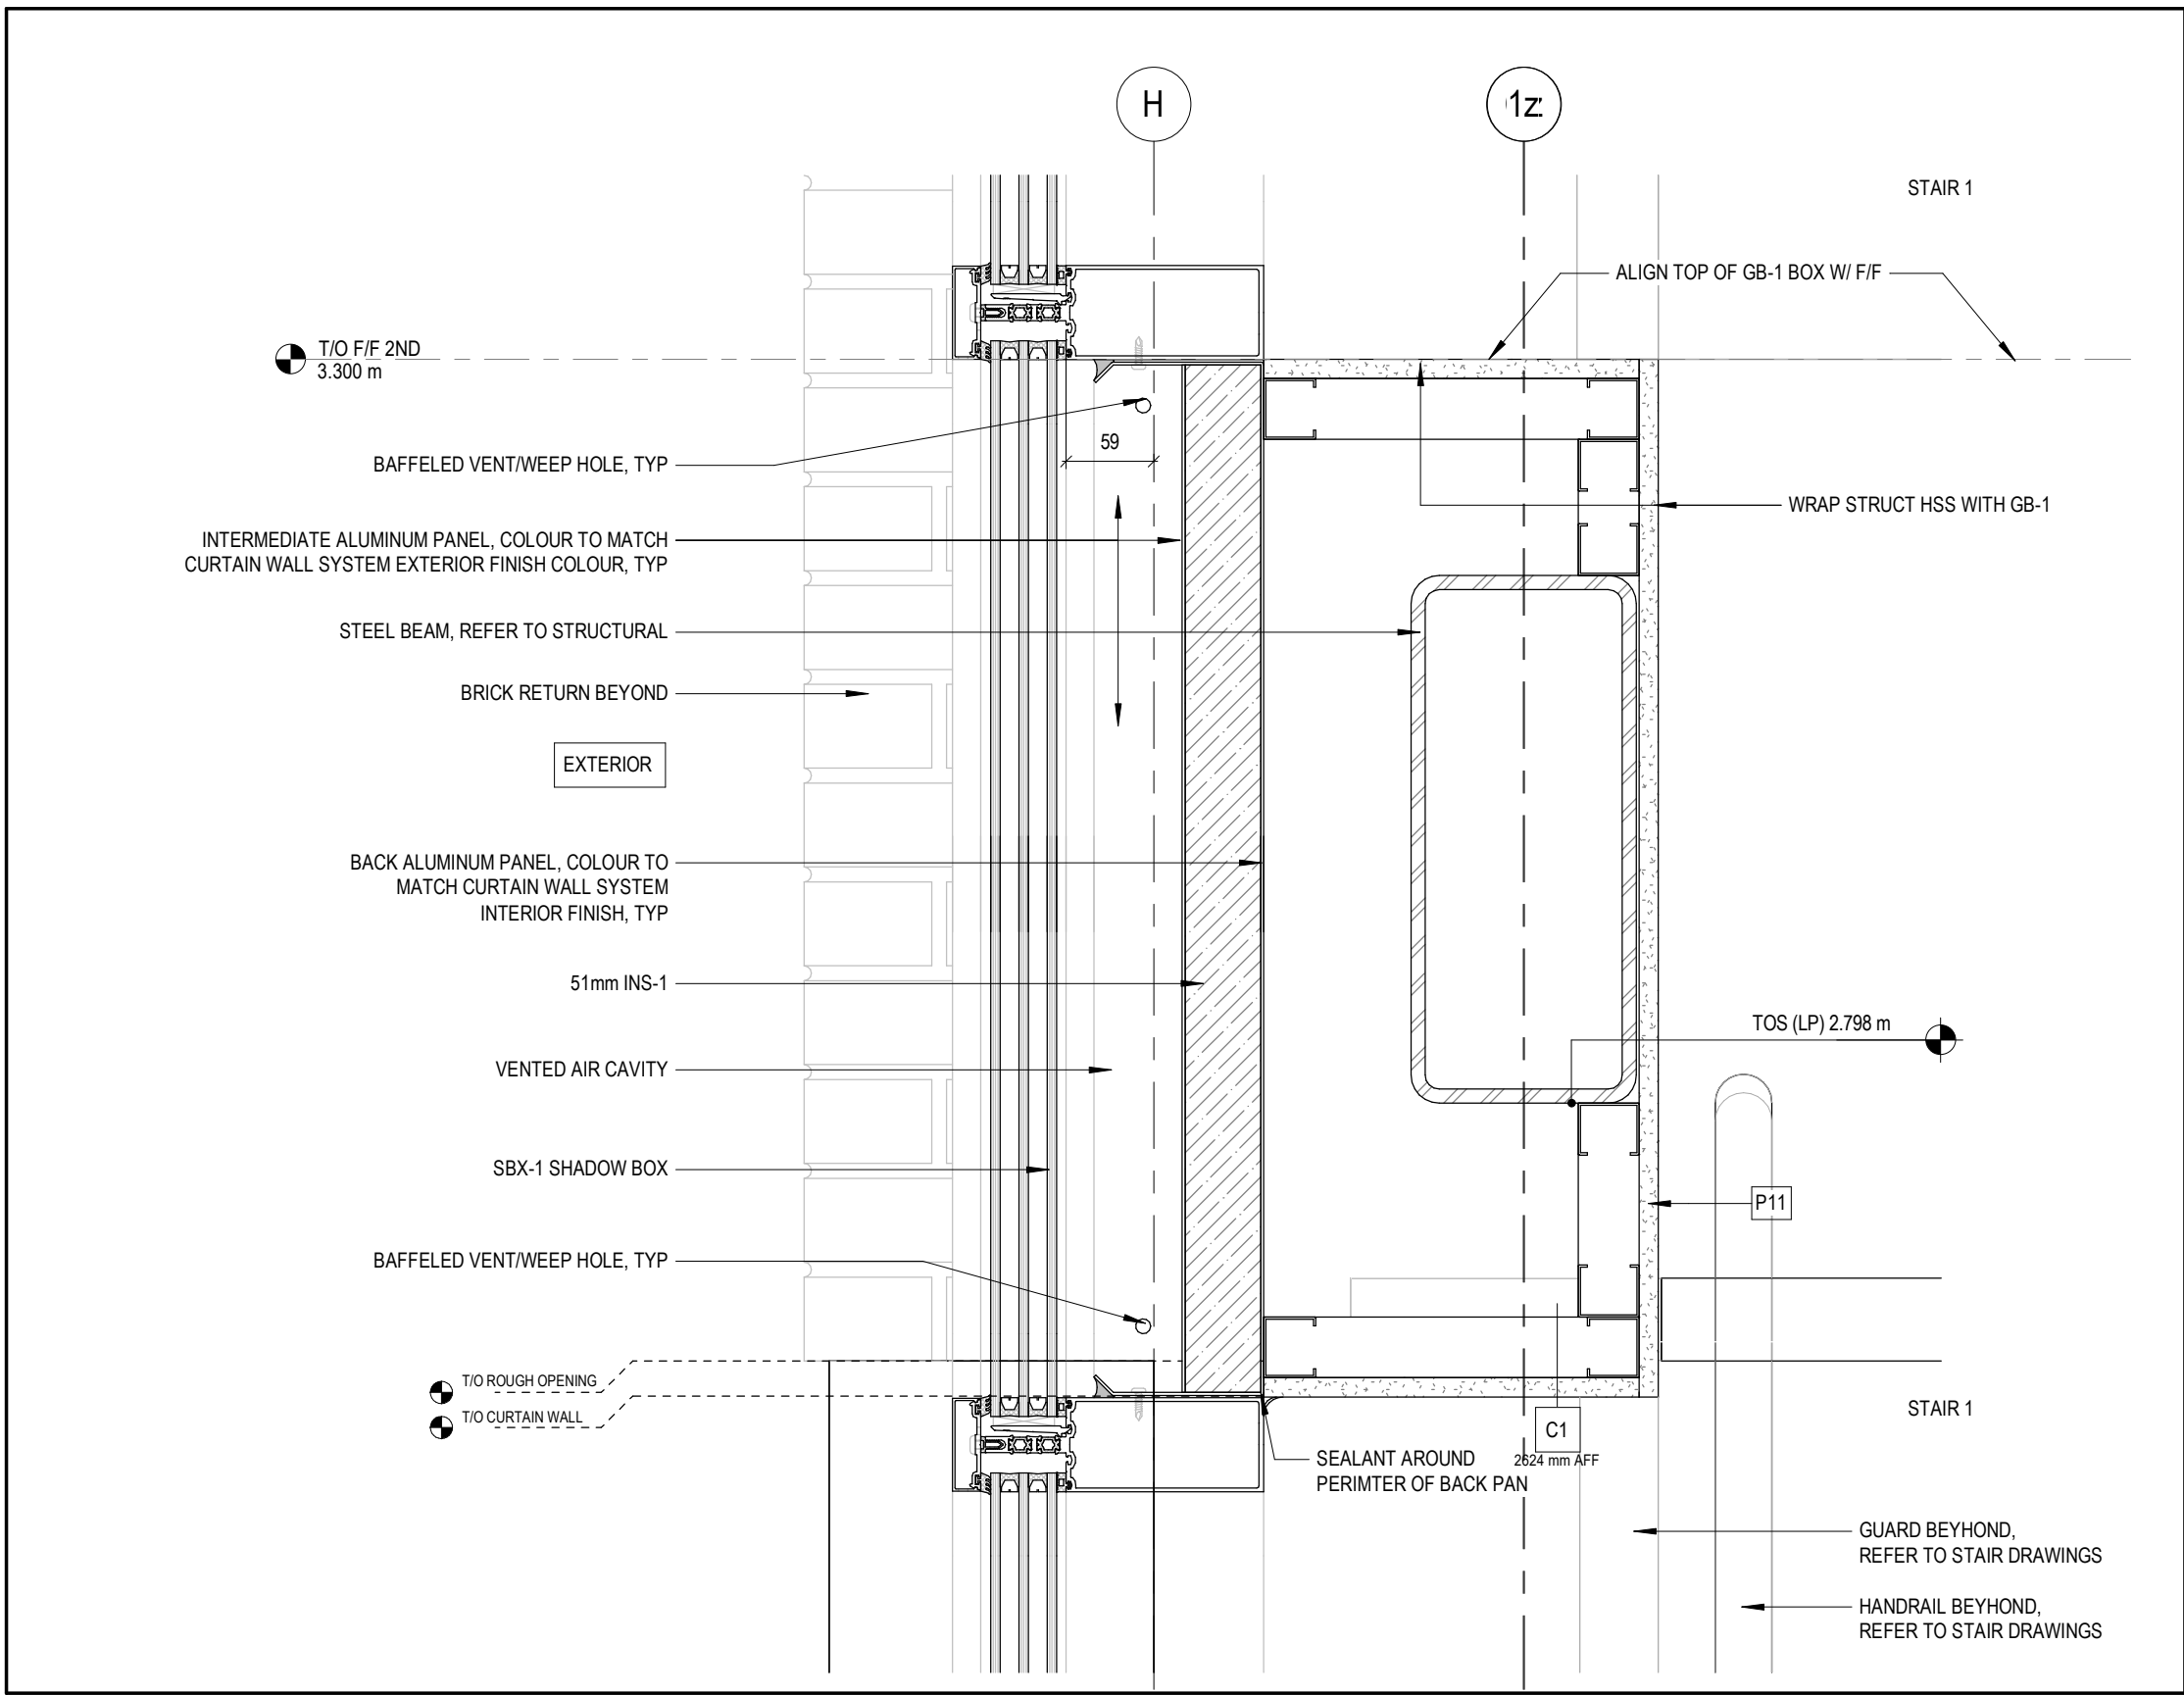

SECTION DETAIL - CURTAIN WALL @ STAIR HSS BEAM
1:5

 

WEATHER BARRIER AND FLASHING LEGEND

AVP-1	VAPOUR PERMEABLE AIR BARRIER MEMBRANE
HTRU-1	ROOF MEMBRANE UNDERLAYMENT
FWP-1	FOUNDATION WATERPROOFING
SMF-#	SHEET METAL FLASHING (W DENOTES TYPE)
TRM-1	TRANSITION MEMBRANE
TWF-1	THRU-WALL FLEXIBLE FLASHING MEMBRANE
VRB-1	NON VAPOUR PERMEABLE AIR BARRIER MEMBRANE
VRB-2	SHEET VAPOUR-RETARDER
VRB-4	SMART VAPOUR-RETARDED
BUT-1	BUTYL TRANSITION TAPE

INSULATION LEGEND

INS-1	SEMI-RIGID STONE WOOL INSULATION
INS-2	THERMAL BATT STONE WOOL INSULATION
INS-3	ACOUSTIC BATT STONE WOOL INSULATION
INS-4	CONCRETE-FACED INSULATION PANEL
INS-5	RIGID INSULATION
INS-6	SPRAY FOAM INSULATION
INS-7	ROOFING INSULATION
INS-8	THERMAL CELLULOSE LOOSE FILL INSULATION

INSULATION LEGEND

GB-1	GYPSUM BOARD
GB-2	GYPSUM BOARD, TYPE X
GB-3	GYPSUM BOARD, MOLD RESISTANT
GB-4	GYPSUM BOARD, ABUSE RESISTANT
IP-1	INTERIOR PLYWOOD
EP-1	EXTERIOR GRADE PLYWOOD
EG-1	GLASS-FIBRE REINFORCED SHEATHING

ISSUE DATE:

NO.	DATE	DESCRIPTION
4	2026/06/26	ISSUED FOR ADDENDUM #3
3	2026/06/17	ISSUED FOR ADDENDUM #2
2	2026/05/29	ISSUED FOR TENDER
1	2026/05/29	ISSUED FOR BUILDING PERMIT

PROJECT:

ONTARIO
ABORIGINAL
HOUSING SERVICES

321 JOHN STREET COBBOURG, ONTARIO

SHEET TITLE:

SECTION DETAILS

PROJECT NO: 251088

SCALE: As indicated

SHEET NO:

A511