



WEATHER BARRIER AND FLASHING LEGEND

AVP-1	VAPOUR-PERMEABLE AIR BARRIER MEMBRANE
HTRU-1	ROOF MEMBRANE/UNDERLAYMENT
FWP-1	FOUNDATION WATERPROOFING
SMF-#	SHEET METAL FLASHING (IF DENOTES TYPE)
TRM-1	TRANSITION MEMBRANE
TWF-1	THRU-WALL FLEXIBLE FLASHING MEMBRANE
VRB-1	NON VAPOUR-PERMEABLE AIR BARRIER MEMBRANE
VRB-2	SHEET VAPOUR-RETARDER
VRB-4	SMART VAPOUR-RETARDED
BUT-1	BUTYL TRANSITION TAPE

INSULATION LEGEND

INS-1	SEMI-RIGID STONE WOOL INSULATION
INS-2	THERMAL BATT STONE WOOL INSULATION
INS-3	ACOUSTIC BATT STONE WOOL INSULATION
INS-4	CONCRETE-FACED INSULATION PANEL
INS-5	RIGID INSULATION
INS-6	SPRAY FOAM INSULATION
INS-7	ROOFING INSULATION
INS-8	THERMAL CELLULOSE LOOSE FILL INSULATION

INSULATION LEGEND

GB-1	GYPSUM BOARD
GB-2	GYPSUM BOARD, TYPE X
GB-3	GYPSUM BOARD, MOLD RESISTANT
GB-4	GYPSUM BOARD, ABUSE RESISTANT
IP-1	INTERIOR PLYWOOD
EP-1	EXTERIOR GRADE PLYWOOD
EG-1	GLASS-FIBRE REINFORCED SHEATHING

ISSUE DATE:

NO.	DATE	DESCRIPTION
1	2026/06/26	ISSUED FOR ADDENDUM #3
2	2026/06/17	ISSUED FOR ADDENDUM #2
3	2026/05/29	ISSUED FOR TENDER
4	2026/05/29	ISSUED FOR BUILDING PERMIT

PROJECT:

ONTARIO ABORIGINAL HOUSING SERVICES

321 JOHN STREET COBOLURG, ONTARIO

SHEET TITLE:


INTERIOR DETAILS

PROJECT NO: 251088

SCALE: As indicated


SHEET NO:

A810

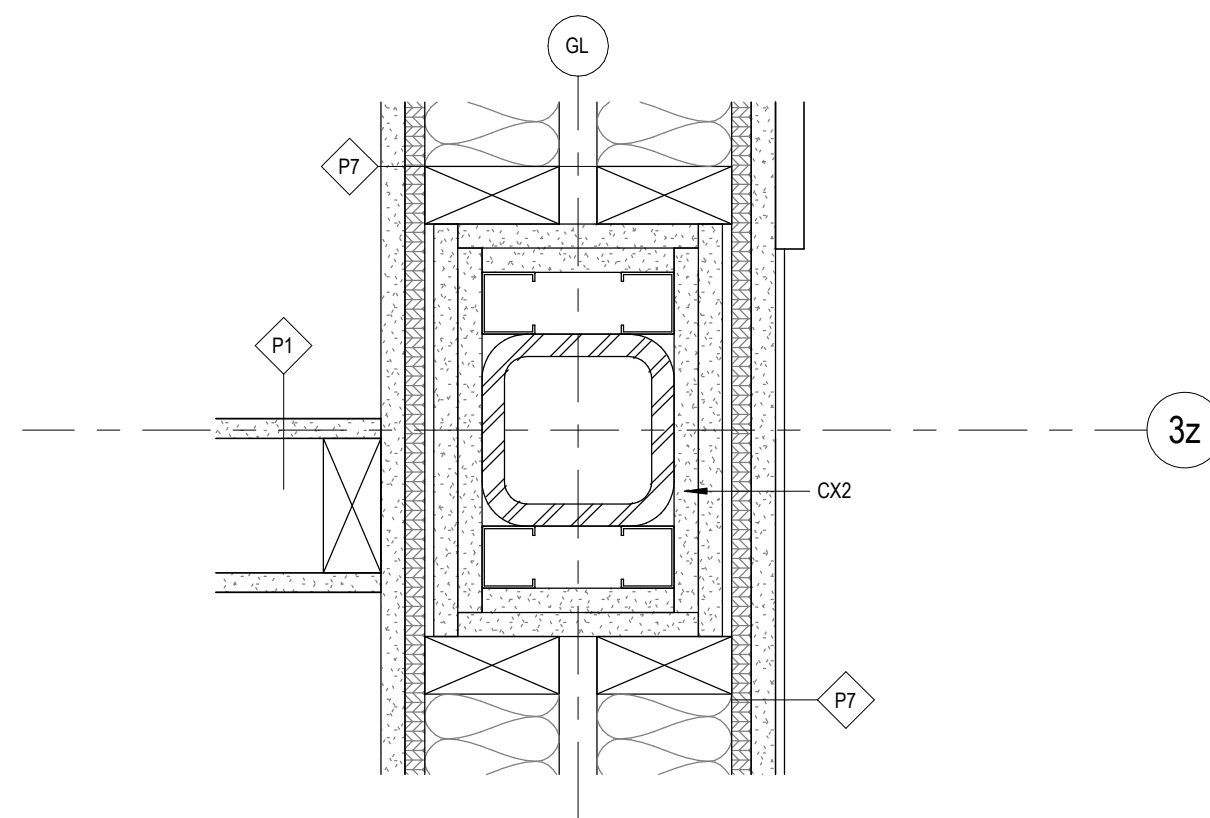


REFER TO CIL LISTING CUL x 528 FOR
FULL DESCRIPTION AND REQUIREMENTS
REFER TO A002


1
A810
INTERIOR DETAIL - RATED COLUMN TYPICAL FOR ALL COLUMNS WITHIN P7 AND P7a WALLS
1 : 5

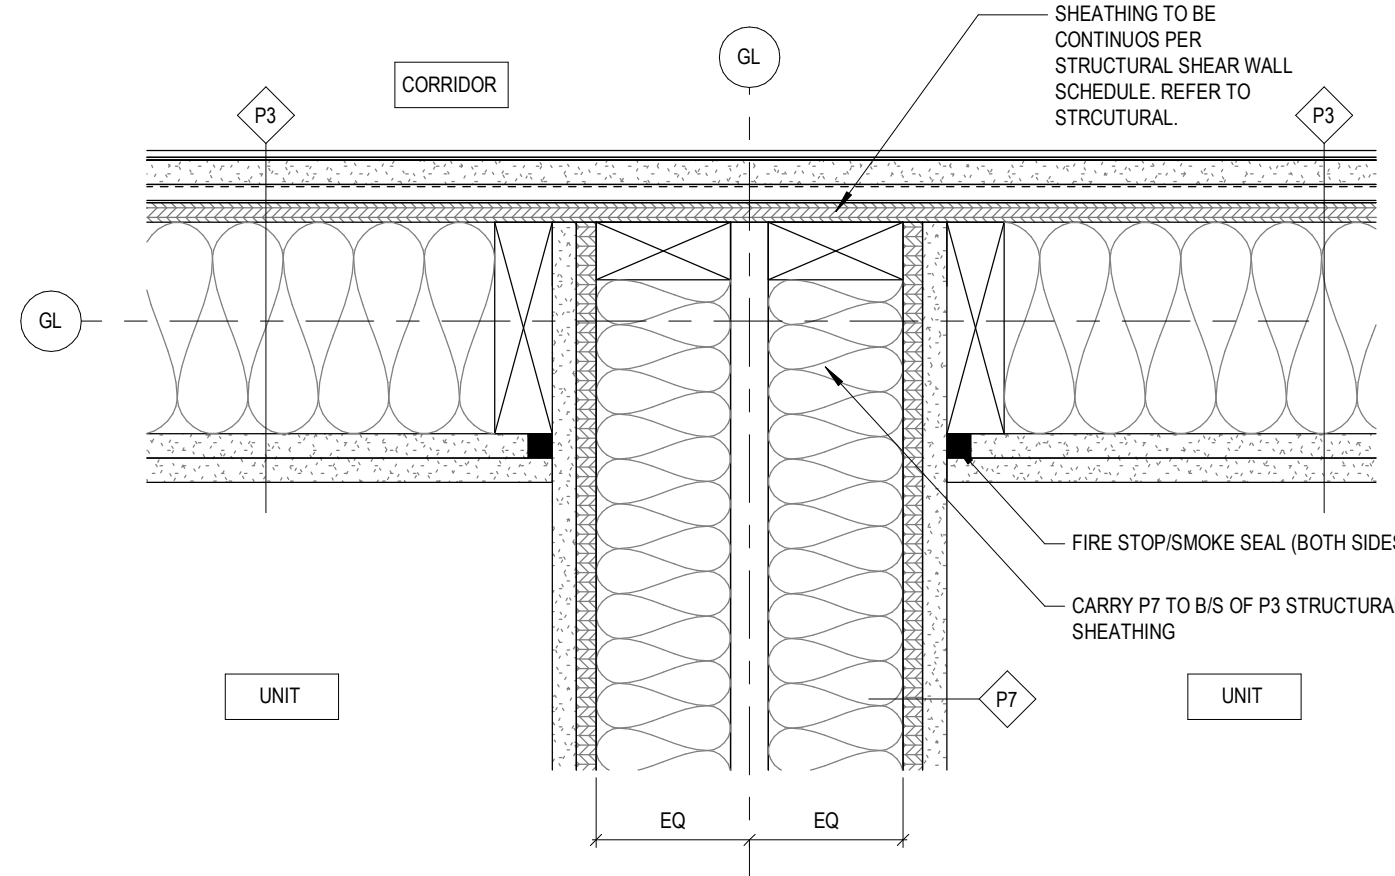


2
A810
INTERIOR DETAIL - CORRIDOR STC
1 : 5

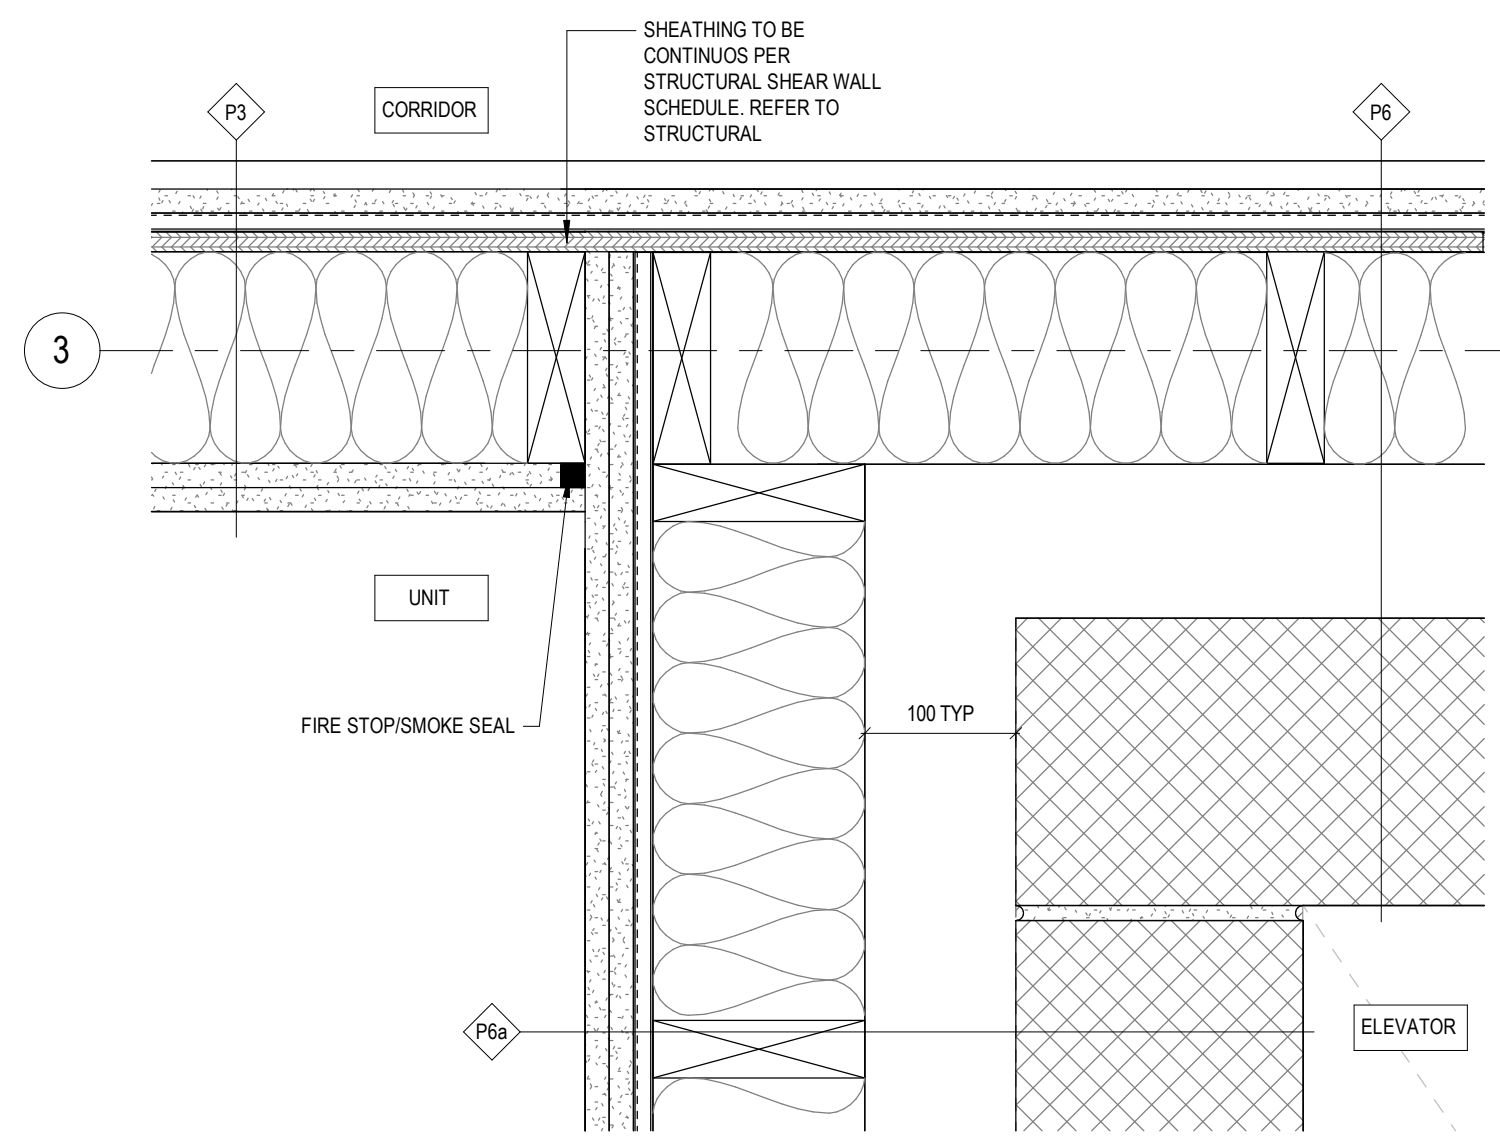


3
A810
INTERIOR DETAIL - ELEVATOR SEPARATION
1 : 5

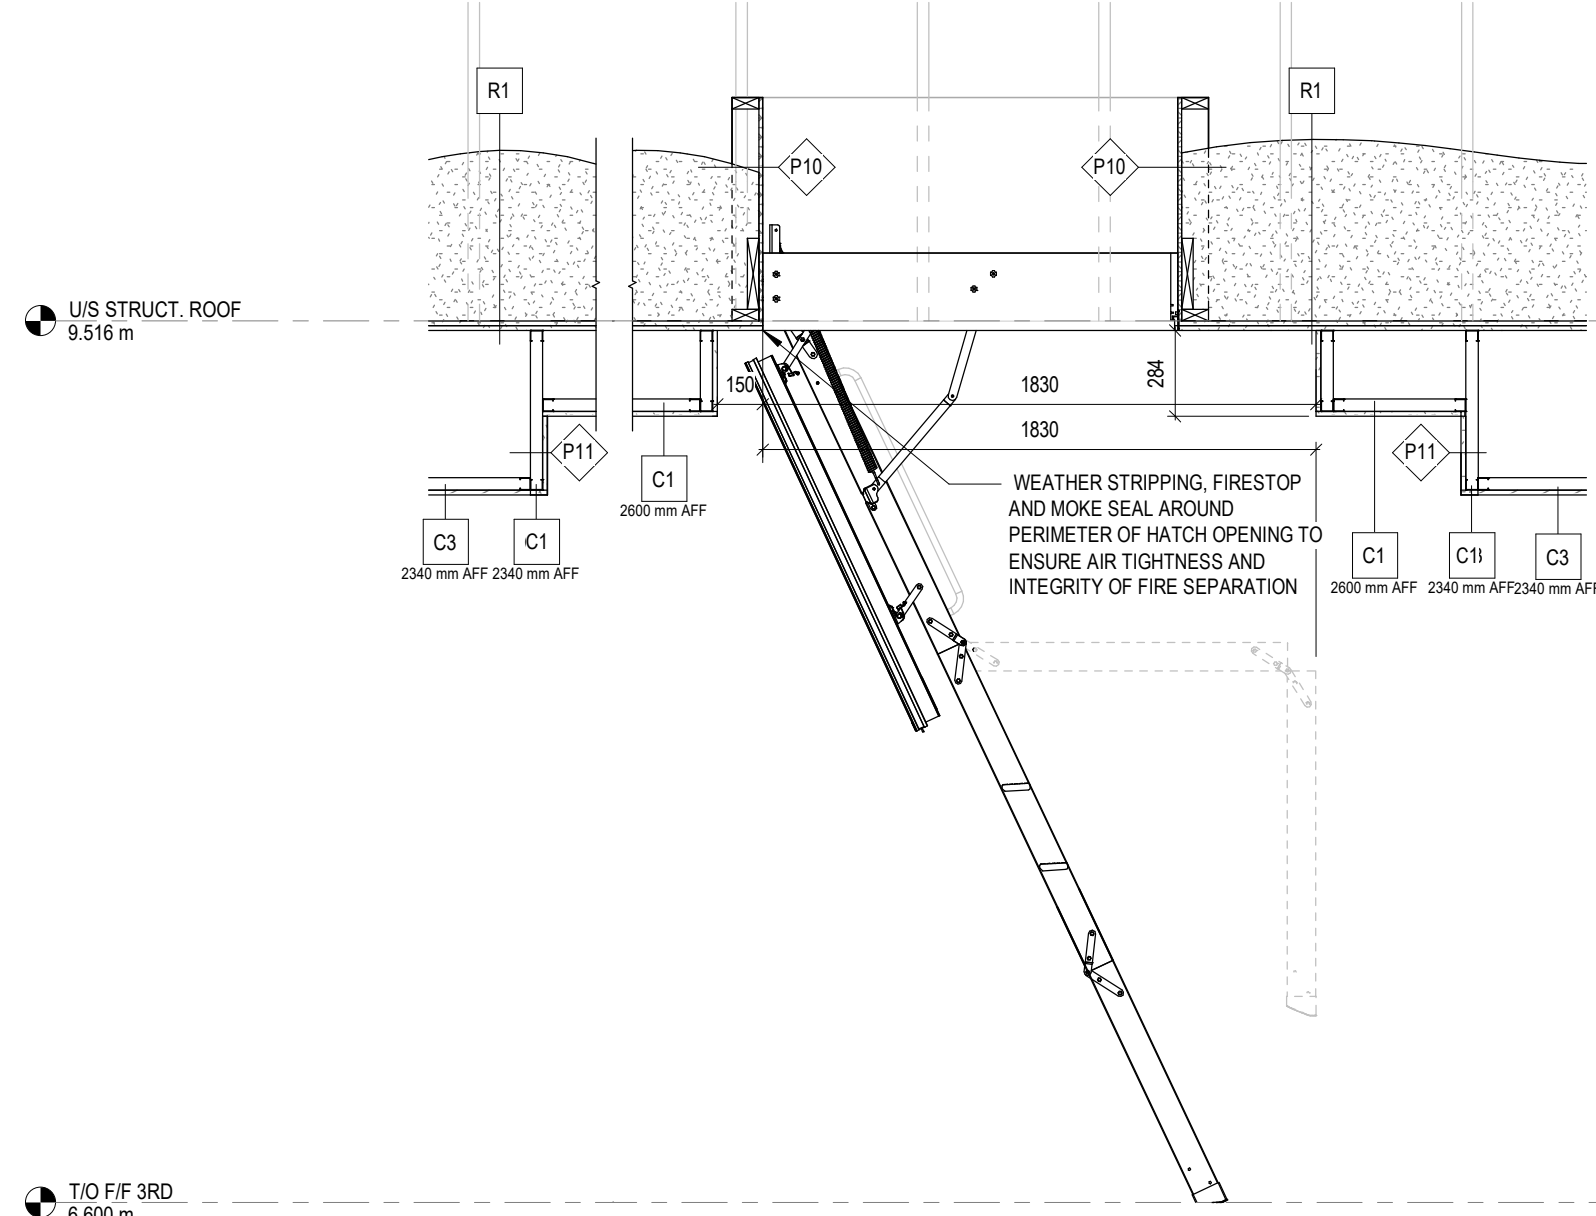


4
A810
INTERIOR DETAIL - CEILING ACCESS PANEL & LADDER AND TYP DETAIL @ C3
1 : 25

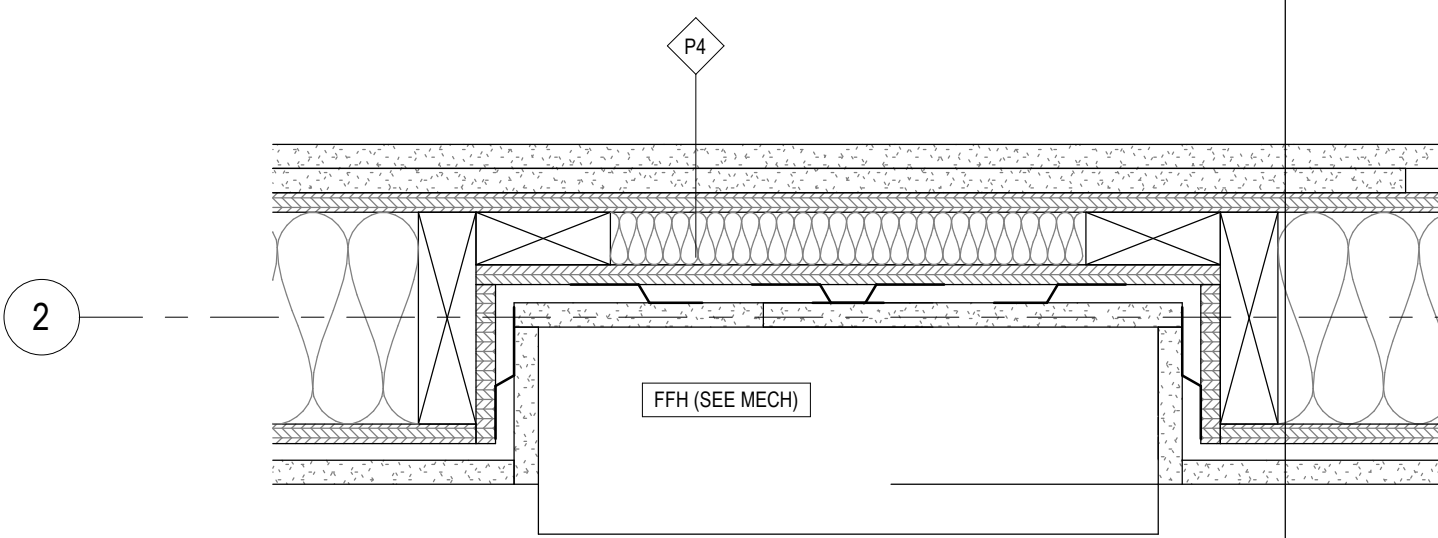


5
A810
TYPICAL PARTITION DETAIL AT FFH RECESSED INTO A WALL WITH A FRR AND/OR A STC
1 : 5

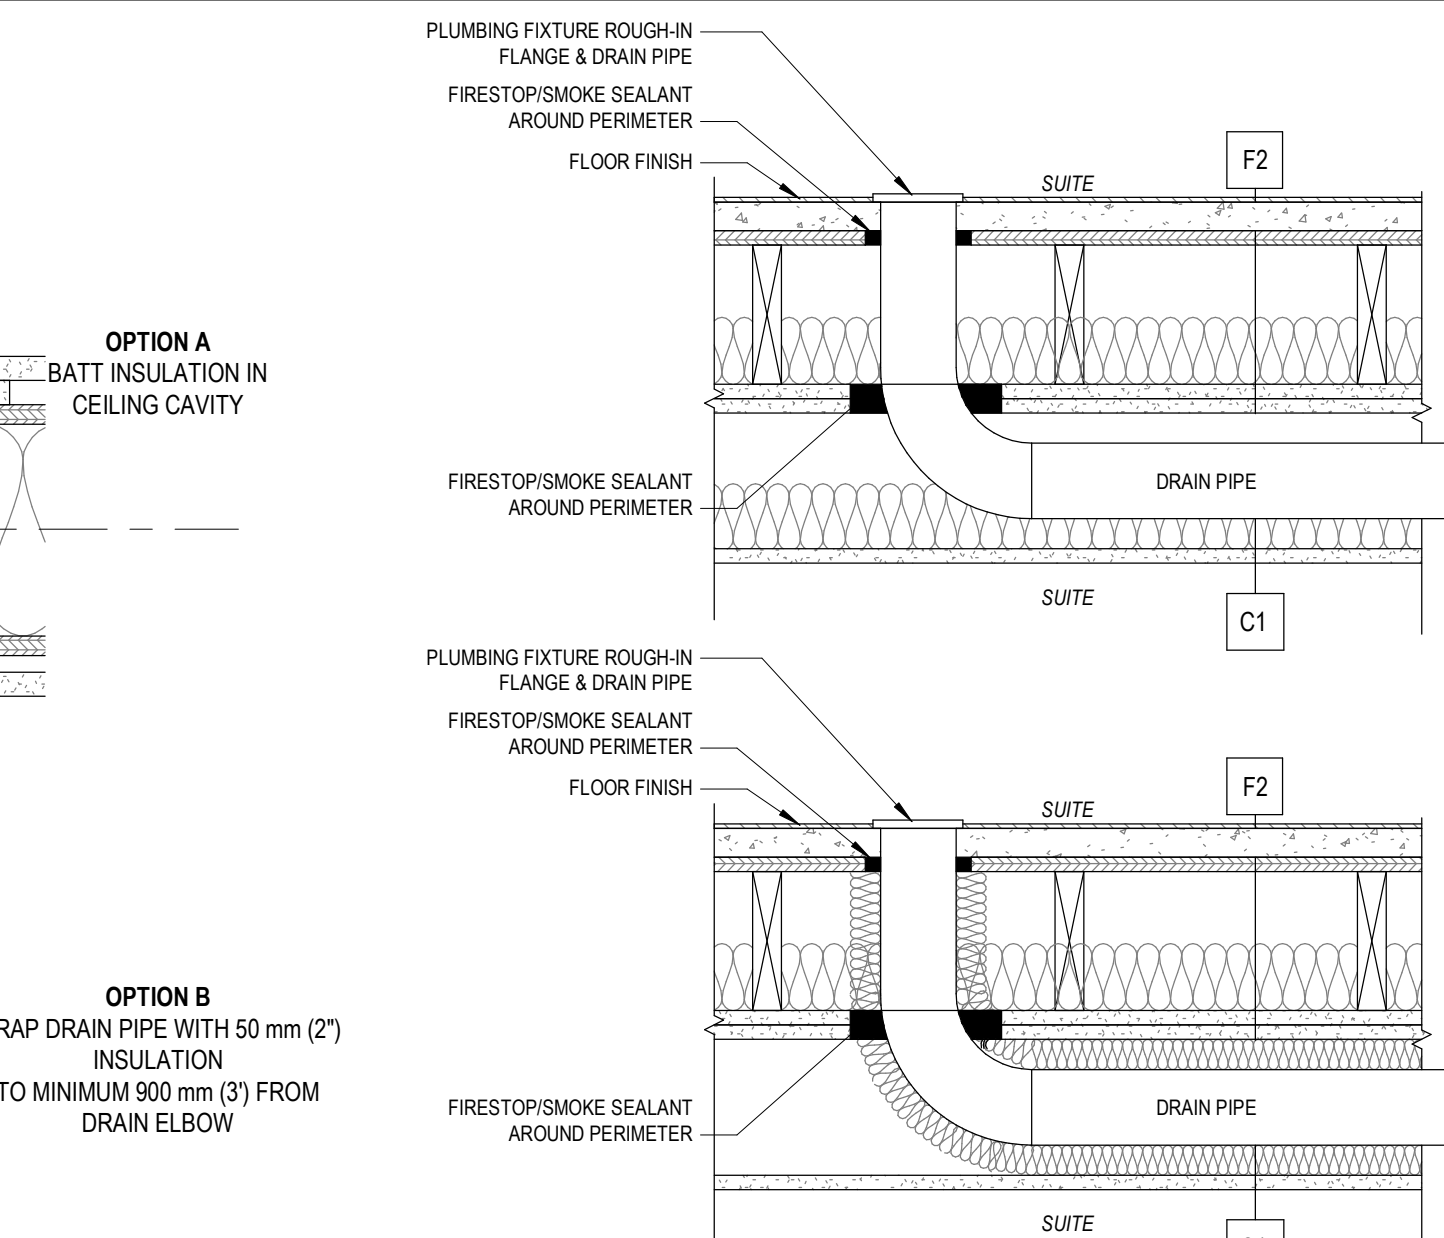


6
A810
ISD - DRAIN PIPE, TYPICAL
1 : 10

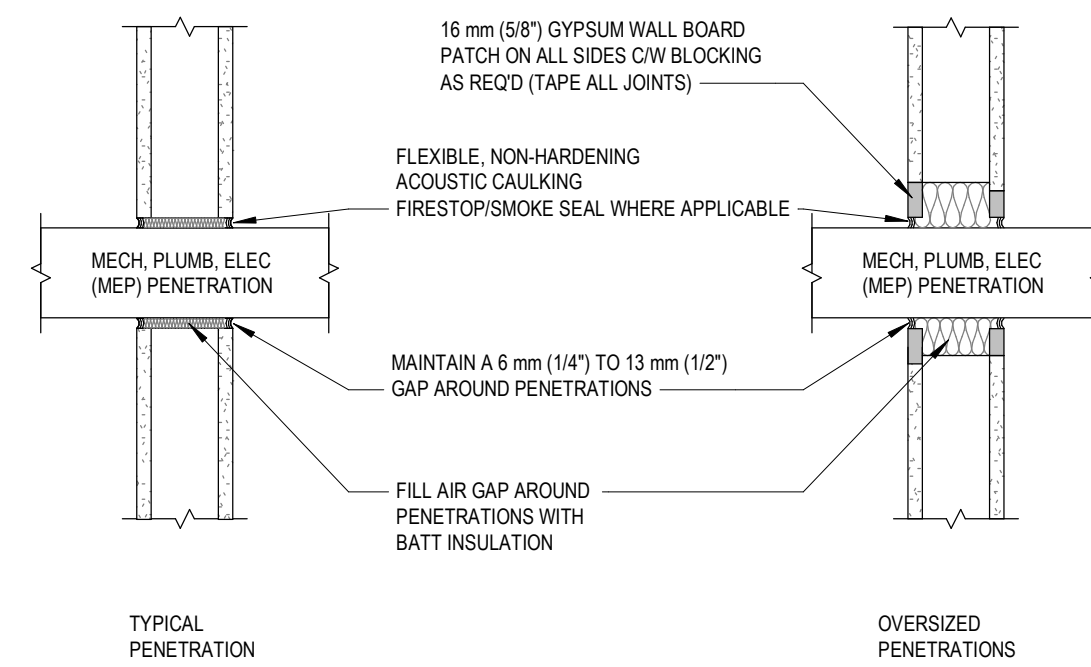


7
A810
ISD - MECH PENETRATIONS, TYPICAL
1 : 10

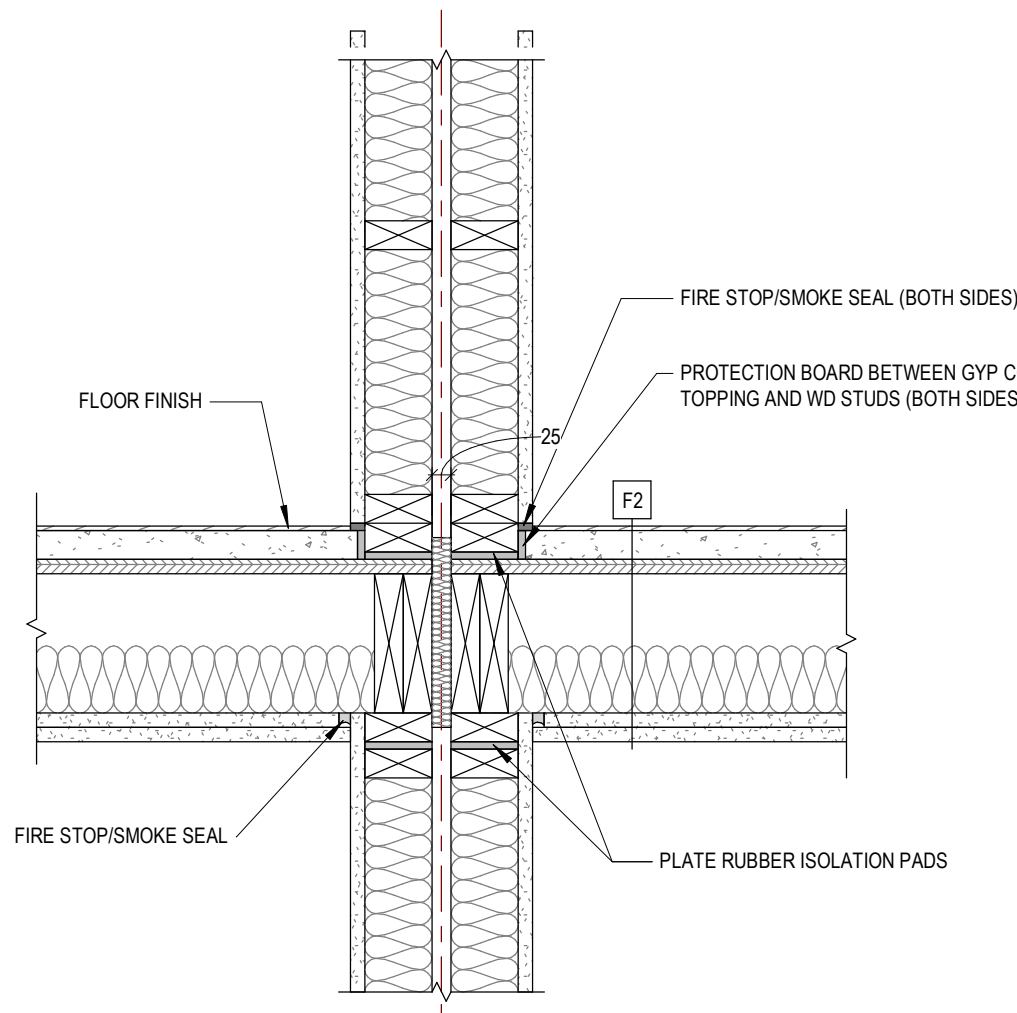


9
A810
ISD - WALL TO FLOOR, TYPICAL
1 : 10

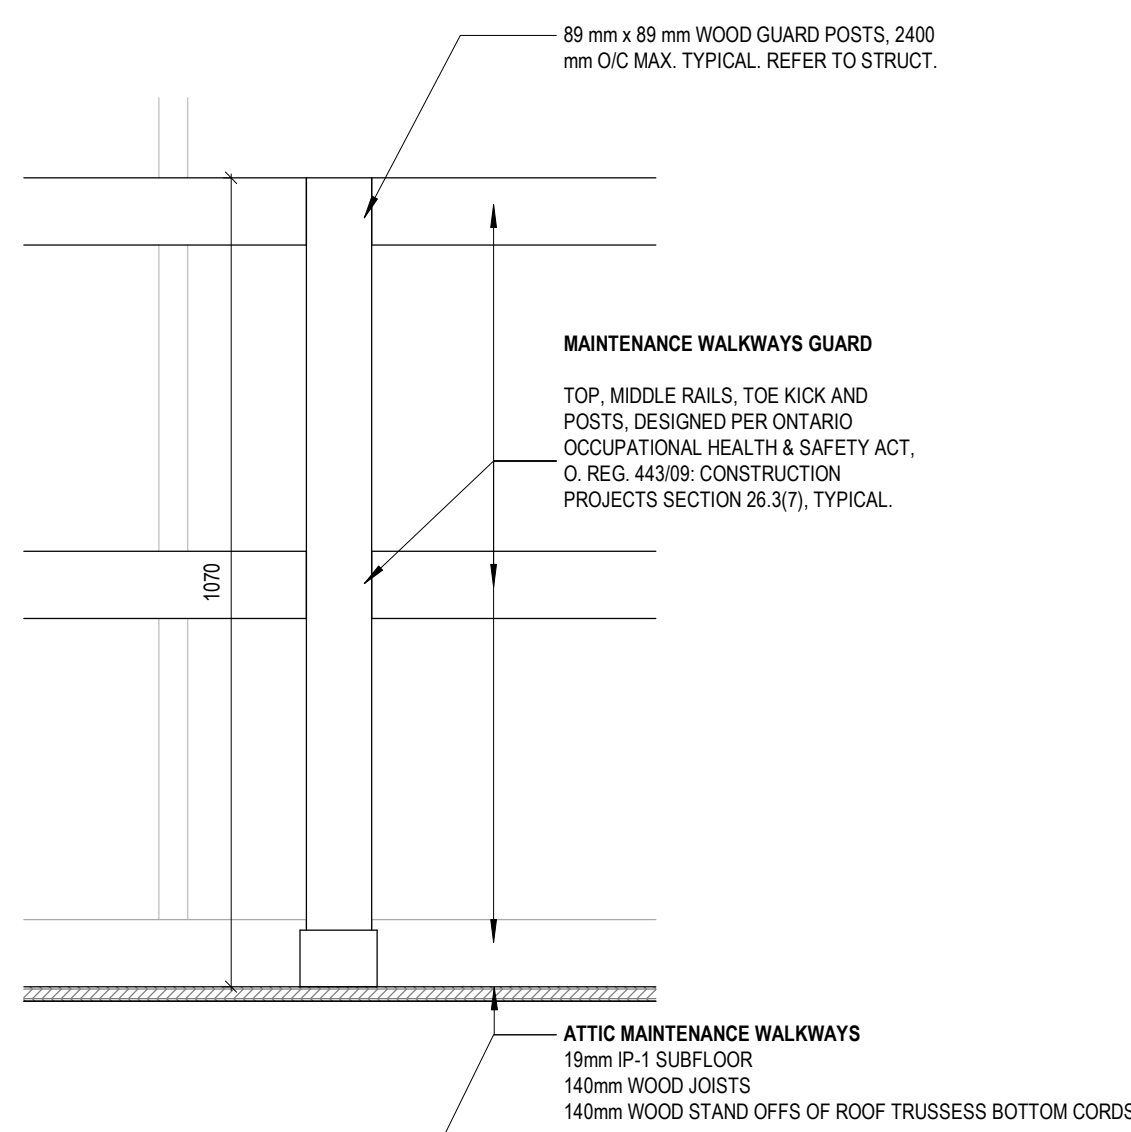


12
A810
ATTIC GUARDRAIL & PLATFORM DETAIL
1 : 10

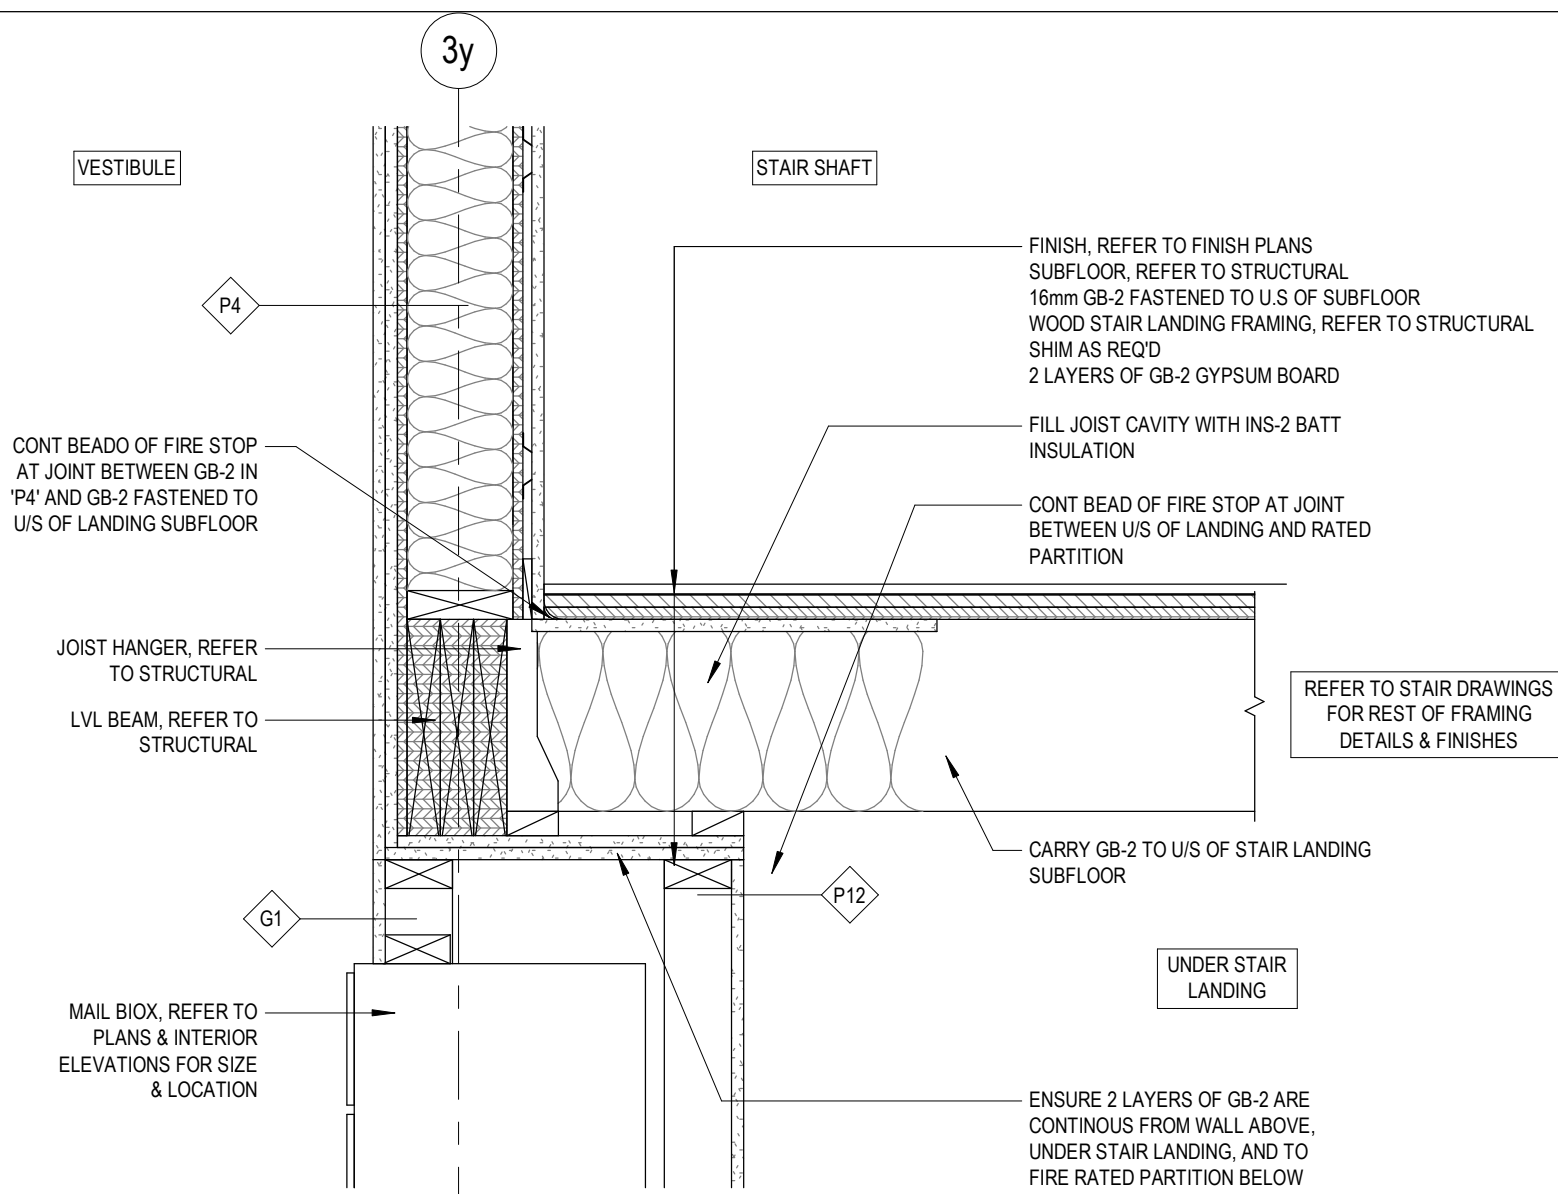


10
A810
INTERIOR SECTION DETAIL - FIRE RATING DETAIL UNDER STAIR LANDING AT VESTIBULE
1 : 10

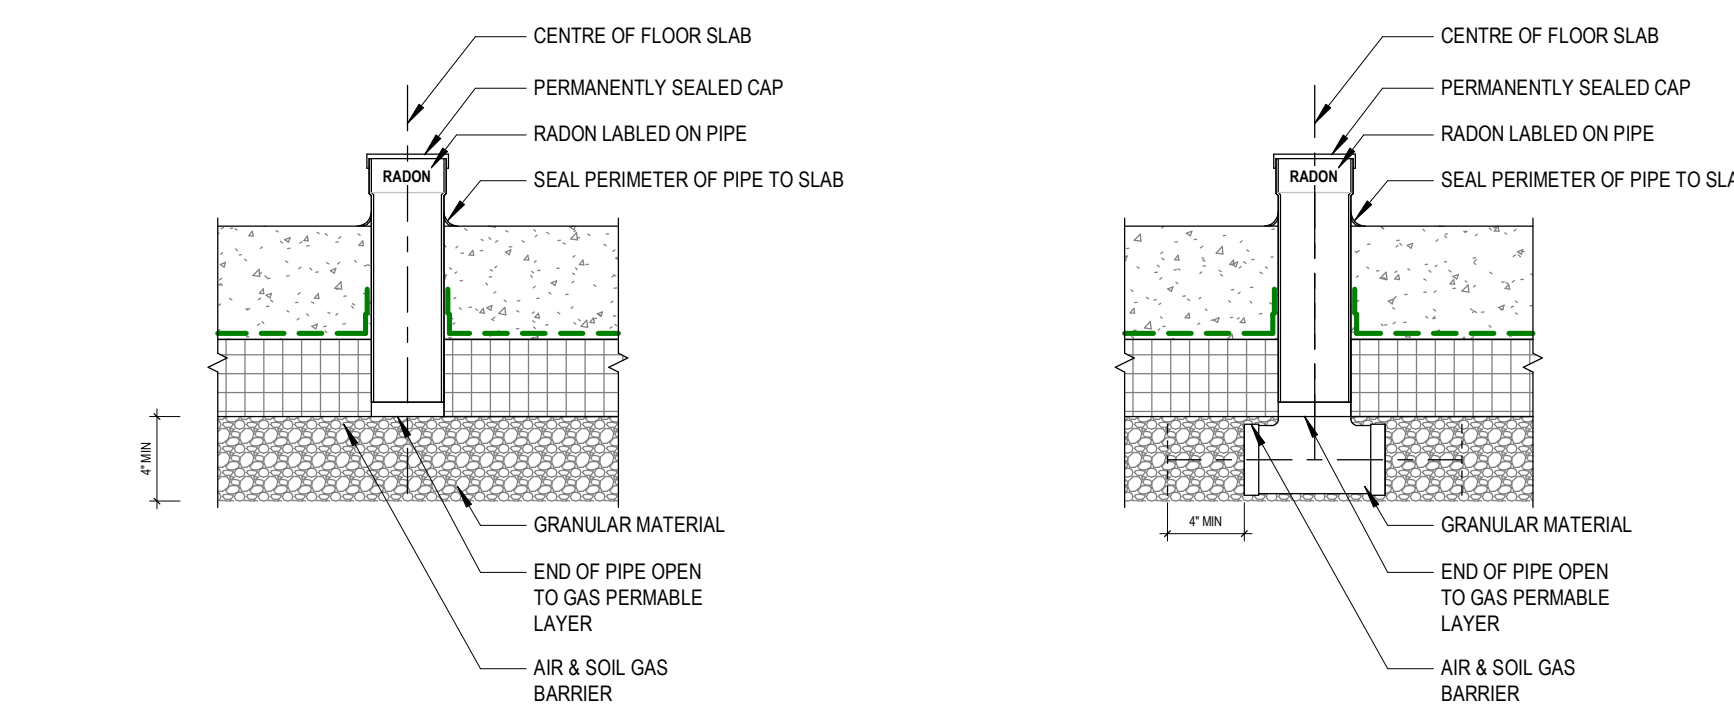


11
A810
RADON DETAILS
1 : 10

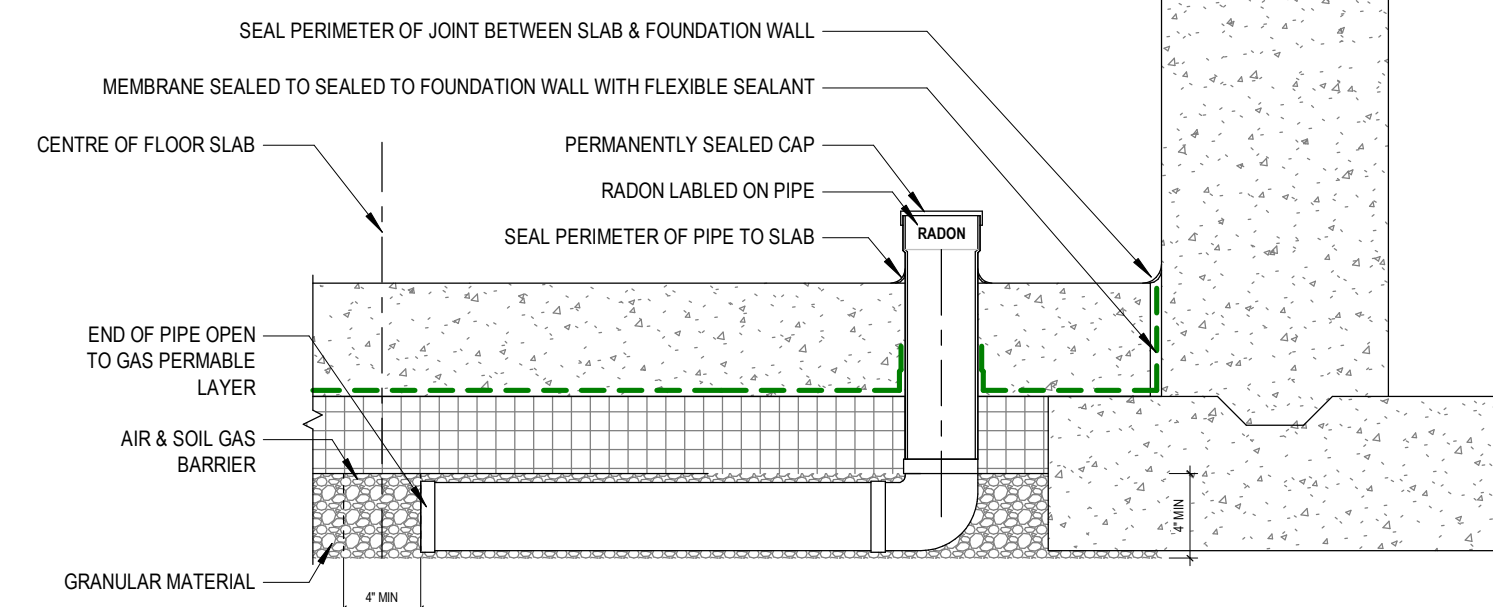

OPTION 3

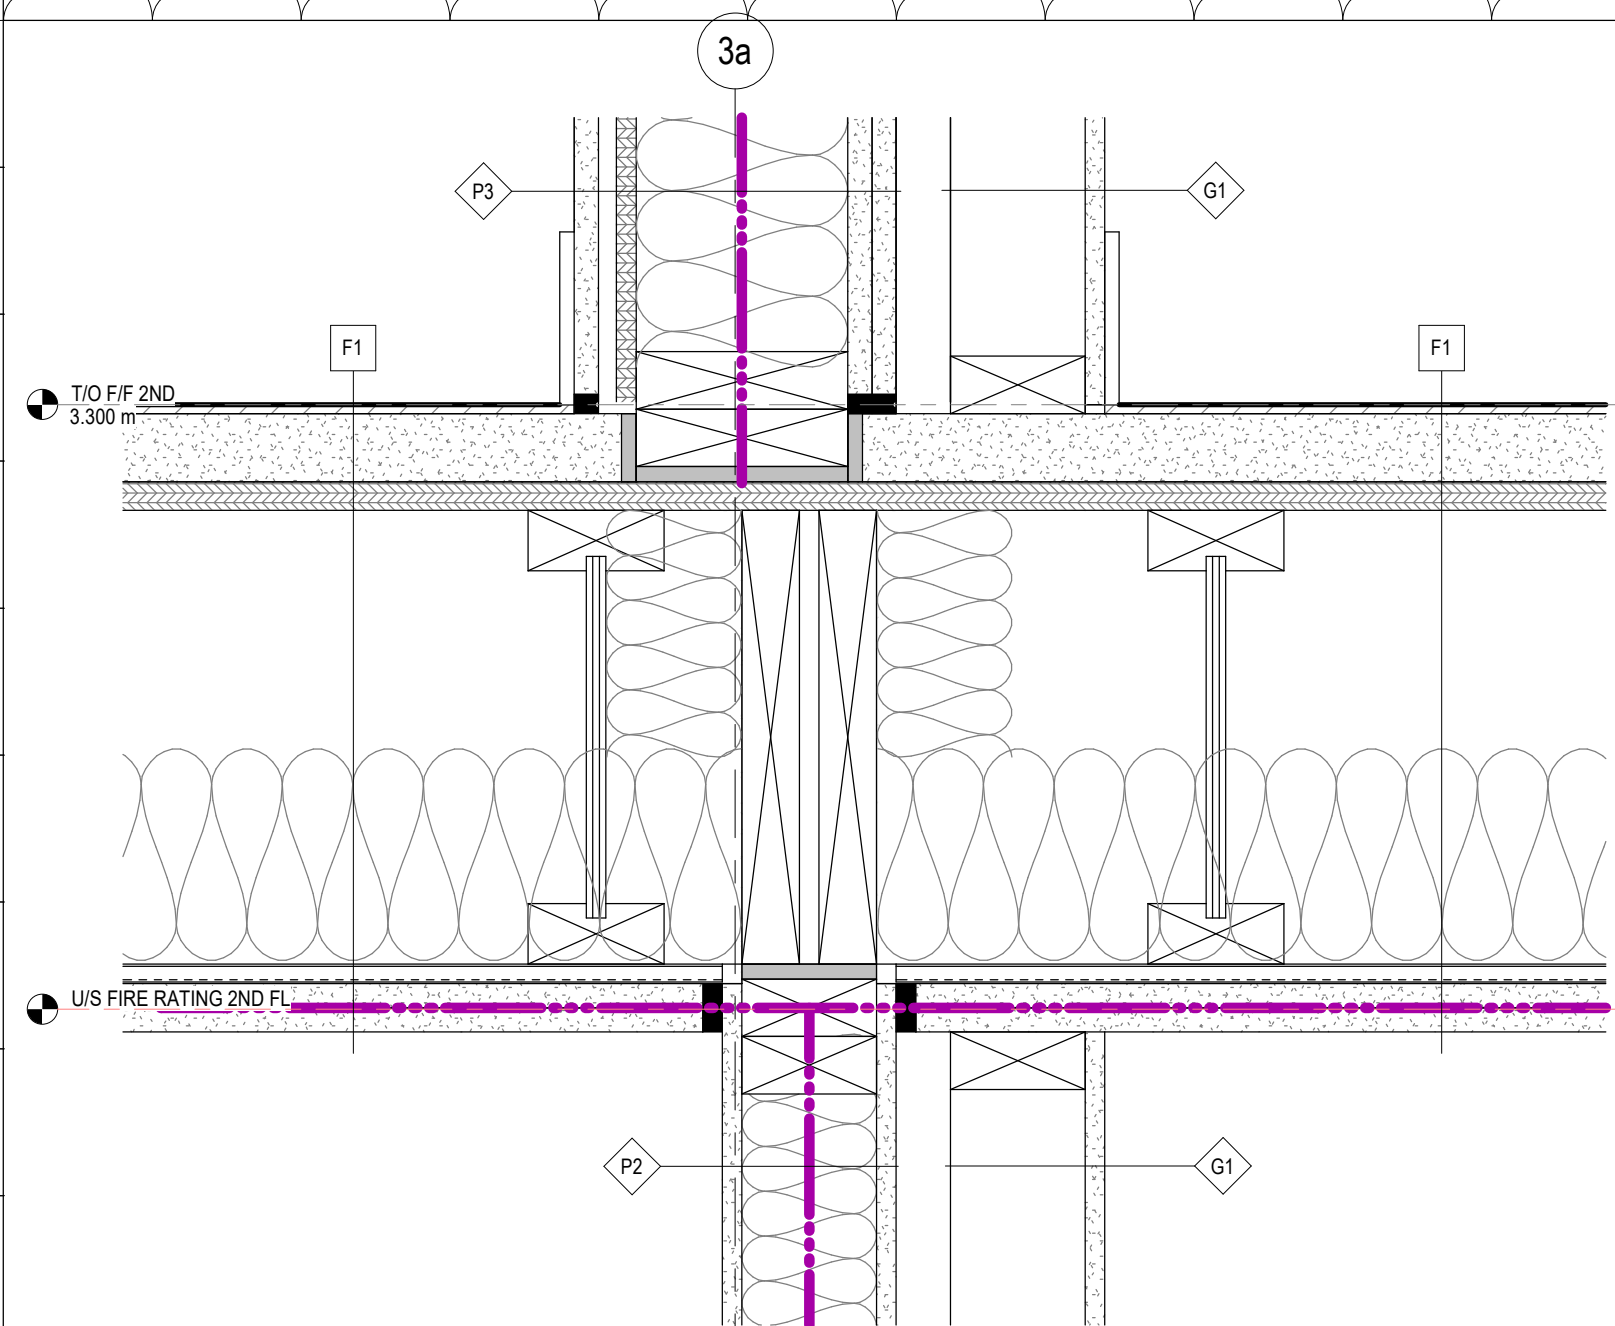

8
A810
INTERIOR SECTION DETAIL - LAUNDRY ROOM PARTITIONS INTERSECTION WITH 2ND FLOOR
1 : 5

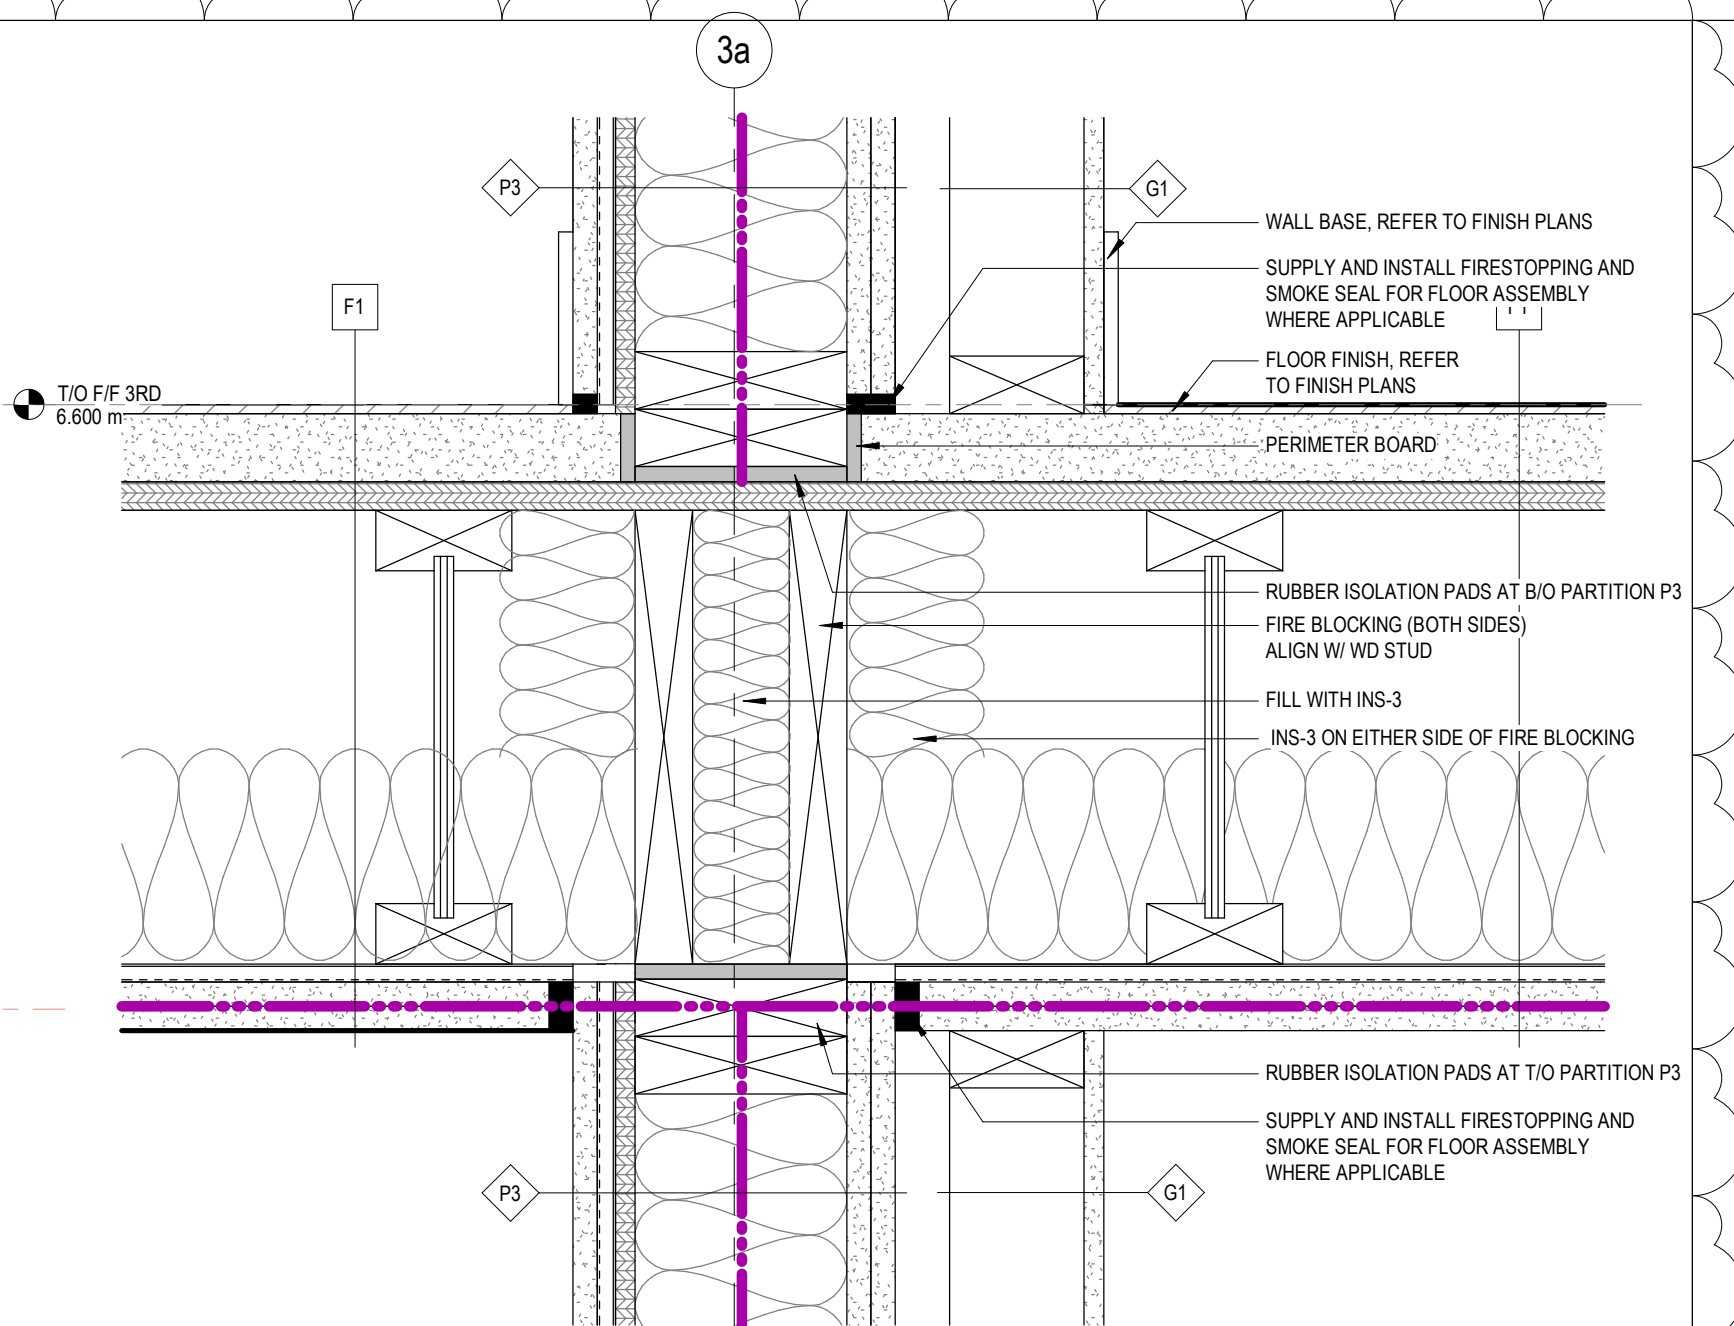

13
A810
INTERIOR SECTION DETAIL - LAUNDRY ROOM PARTITIONS INTERSECTION WITH 3RD FLOOR
1 : 5