


KITCHEN ACCESSORY MOUNTING LEGEND





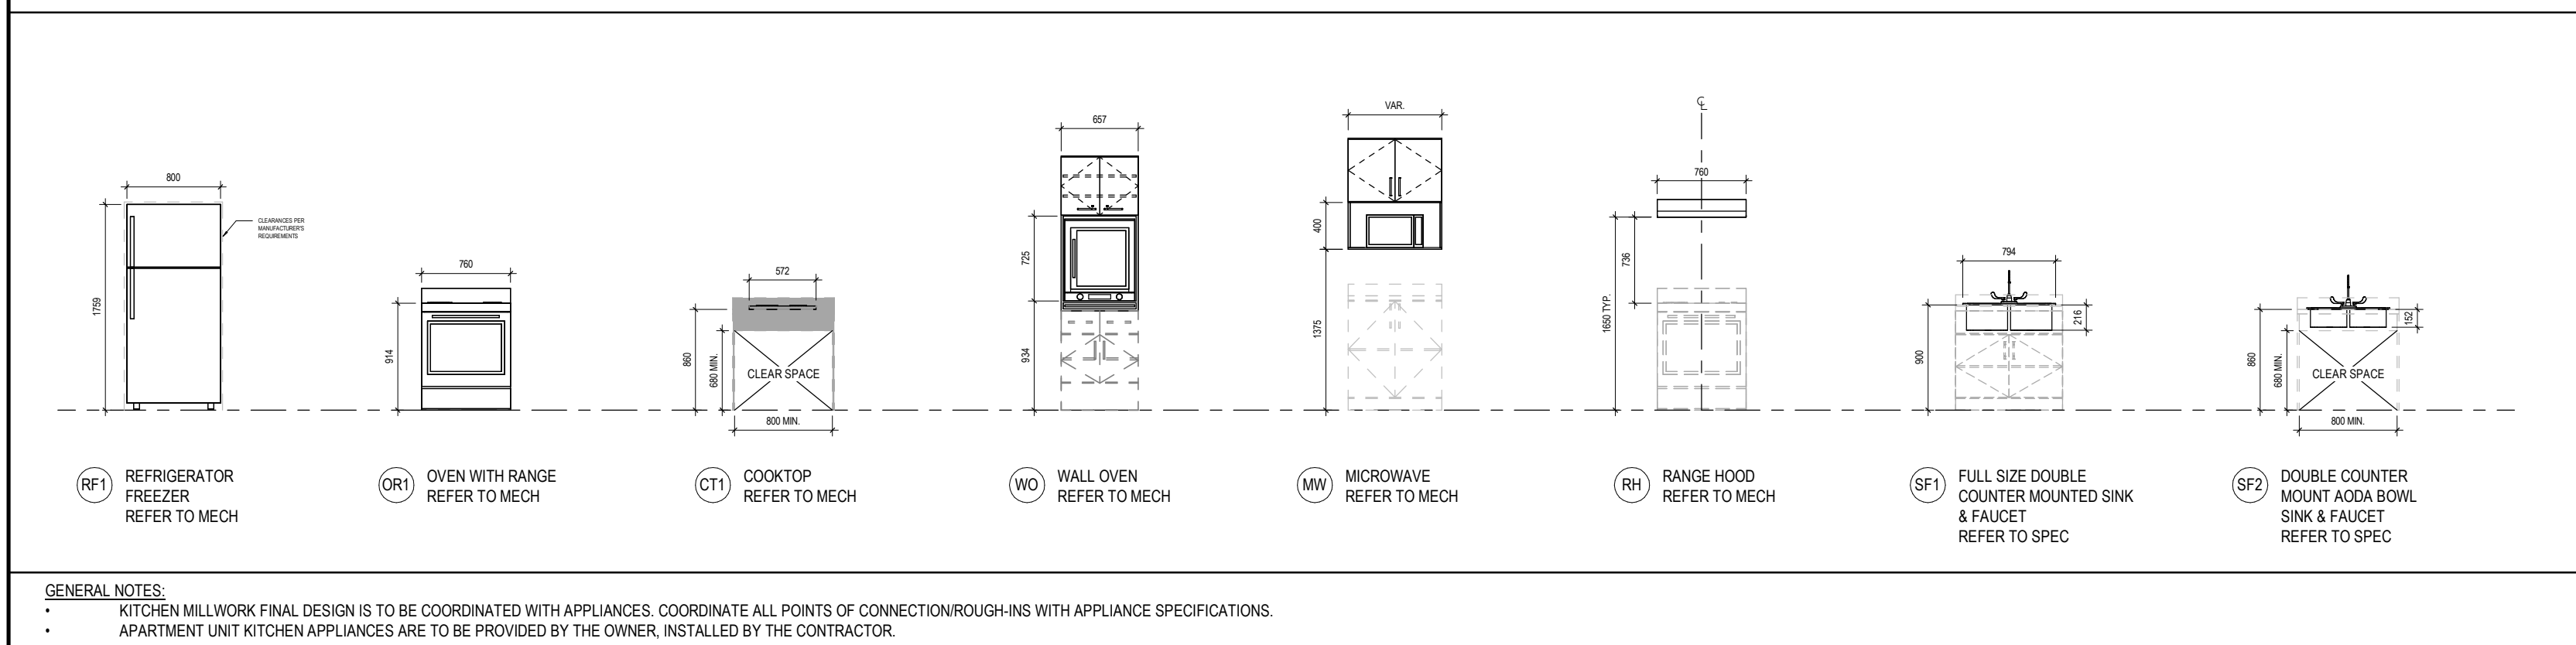


MILLWORK GENERAL NOTES

- SEALANTS AND ESCUTCHEONS AS REQUIRED TO SEAL AND HIDE PENETRATION GAPS. PIPES SPACED TO AVOID ESCUTCHEON OVERLAP. WHERE PIPES ARE EXPOSED, WALL FINISHES SHALL ADDITIONALLY BE SCRIBED TO FIT PIPE PENETRATIONS.
- SUPPLY SHALL BE COPPER. DRAINS SHALL BE STAINLESS STEEL AT ALL EXPOSED AREAS.
- FULL FINISH ON FACE OF CABINETS ADJACENT TO CLEAR SPACES AND APPLIANCES.
- PRE-FORMED PIPE INSULATION AS REQUIRED BY CODE AND BUILDING INSPECTOR.
- PROVIDE STAINLESS STEEL FINISH ON MILLWORK. CABLES IMMEDIATELY ADJACENT TO STOVES AND COOKTOPS, FULL HEIGHT.
- PLM-1 ON ALL EXTERNAL KITCHEN CABINERY SURFACES

MILLWORK KEYNOTES

- ADJUSTABLE SHELF
- PULL DOWN SHELF
- PULL OUT SHELF







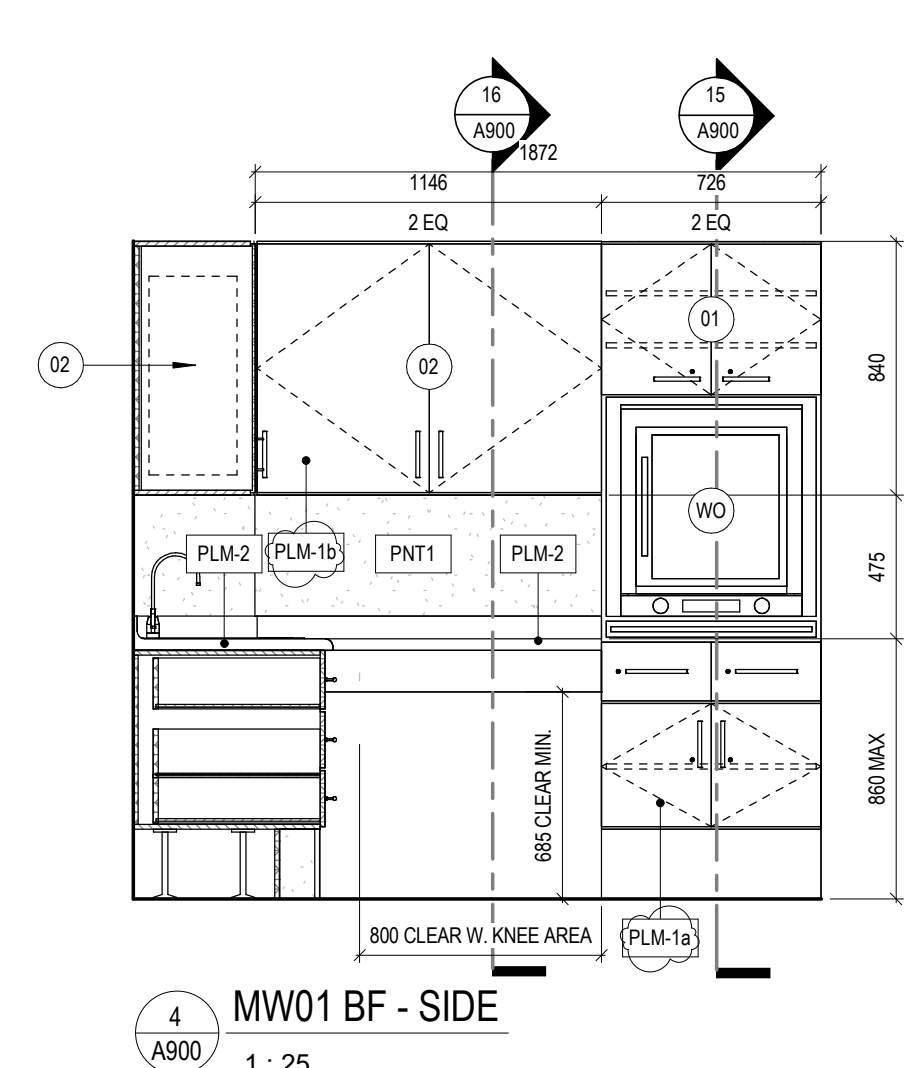
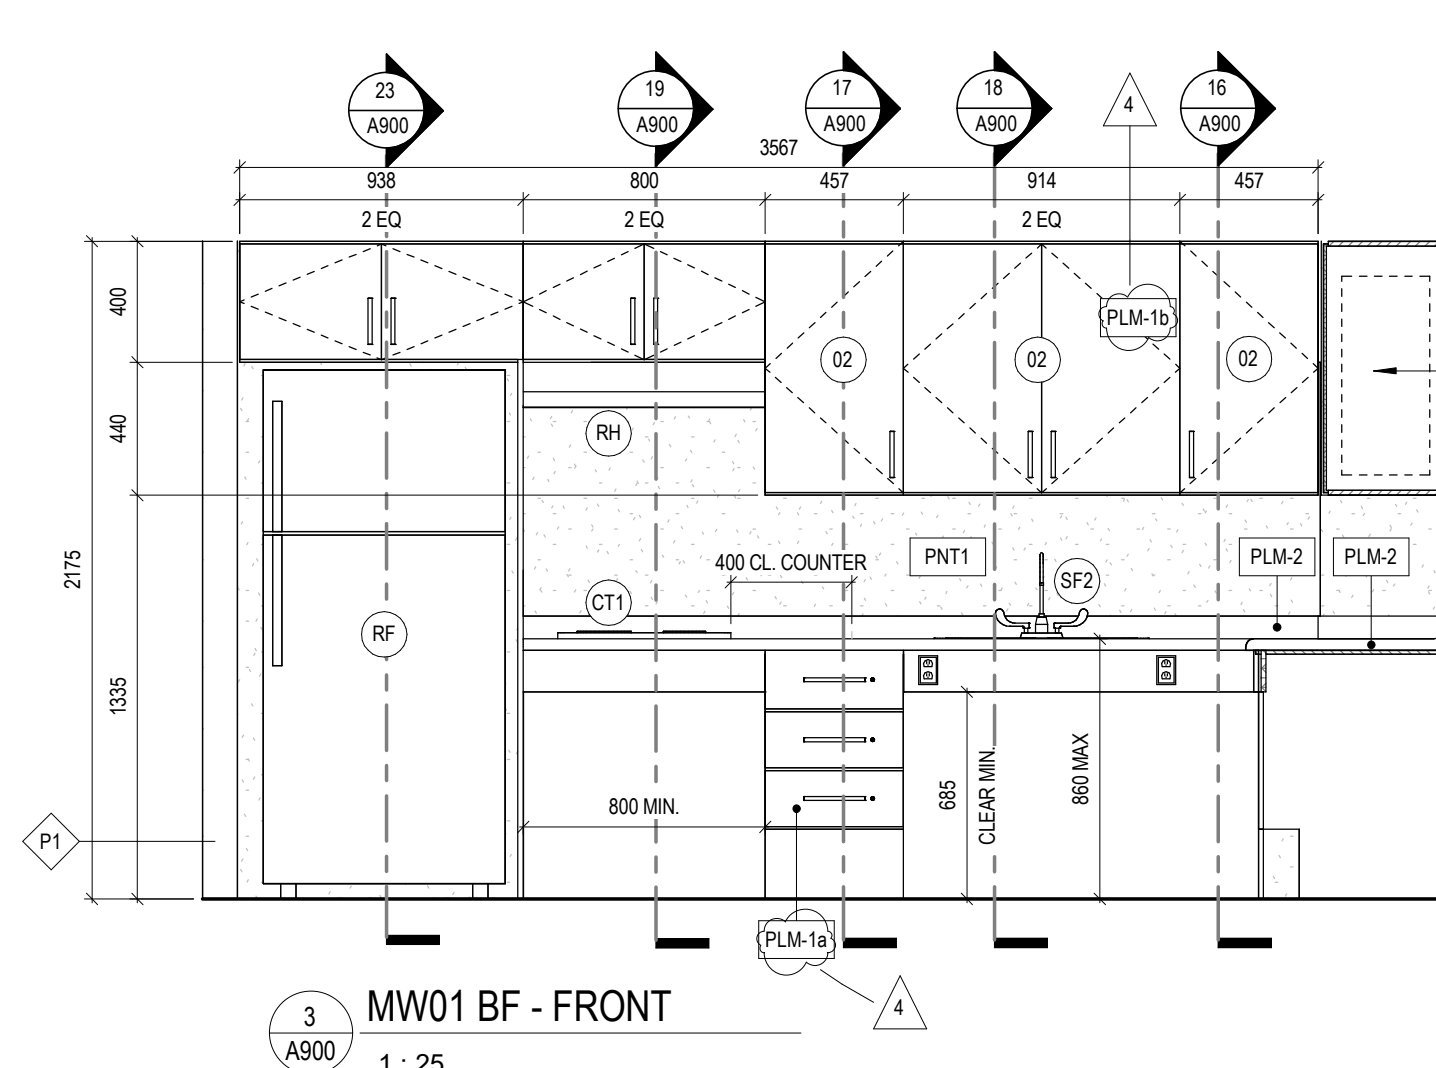
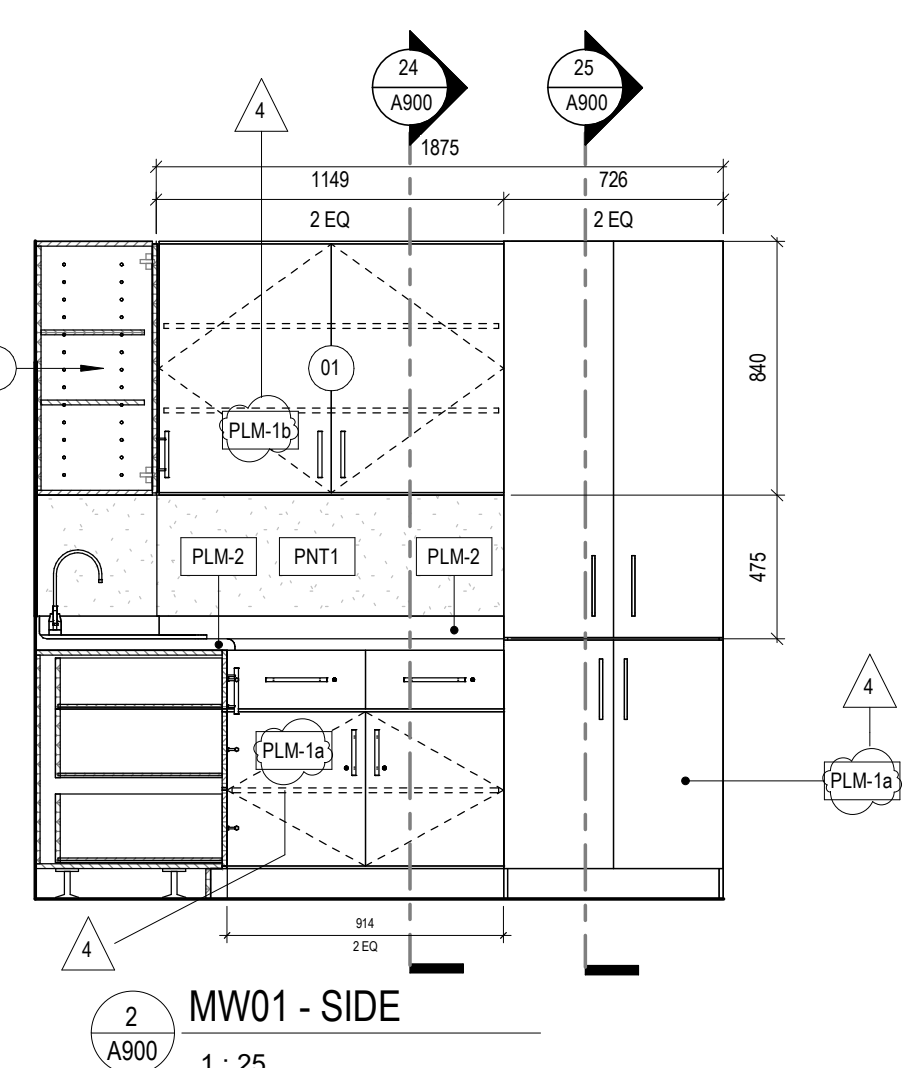
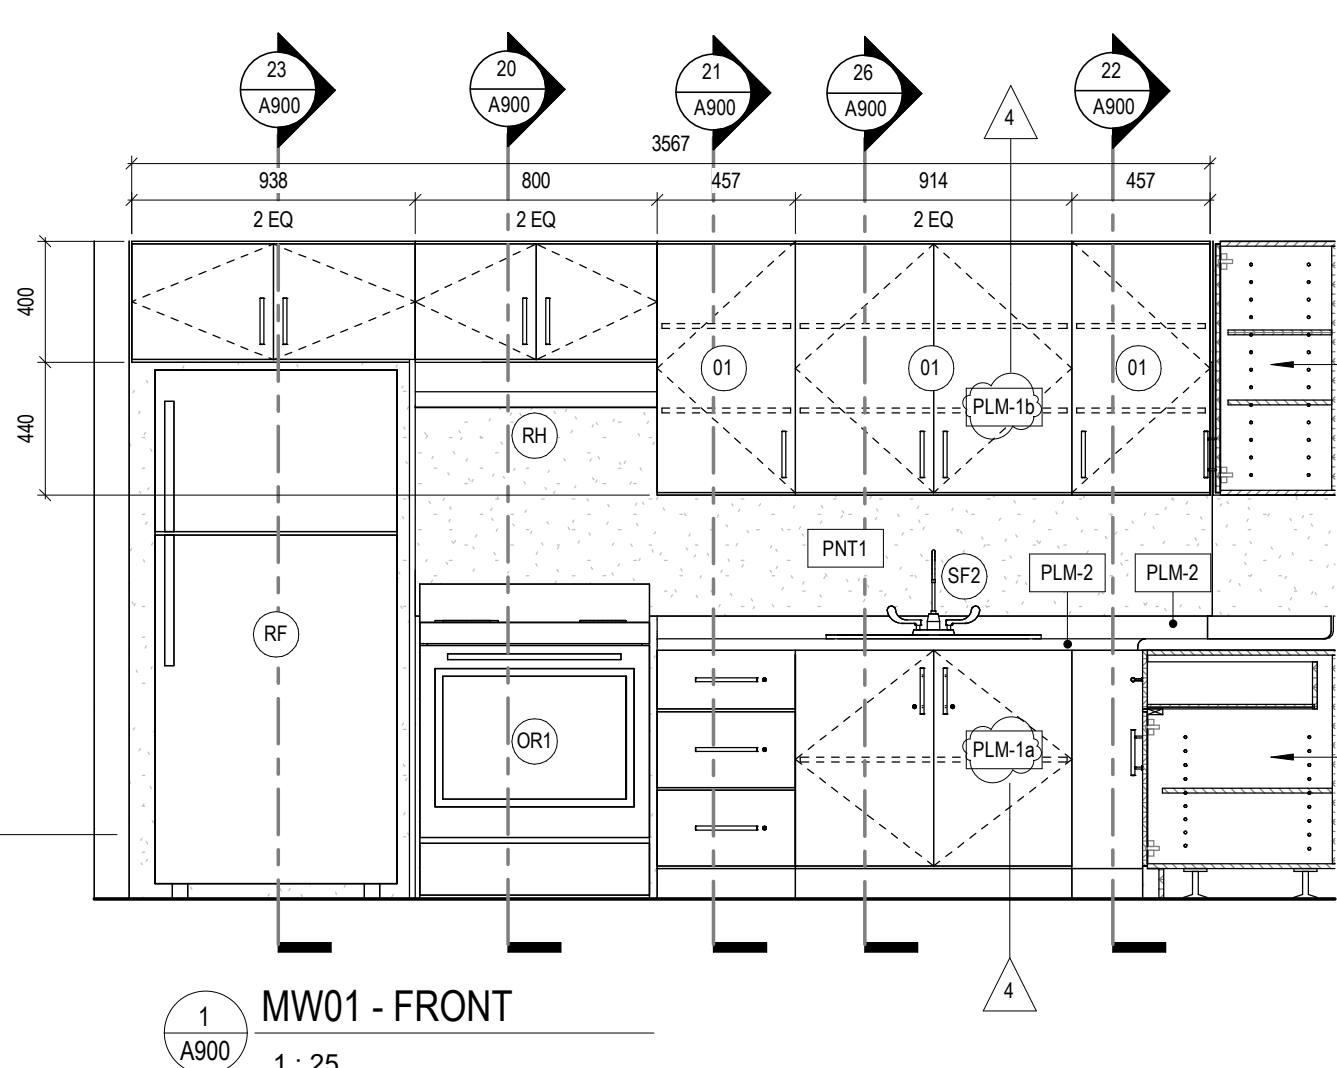
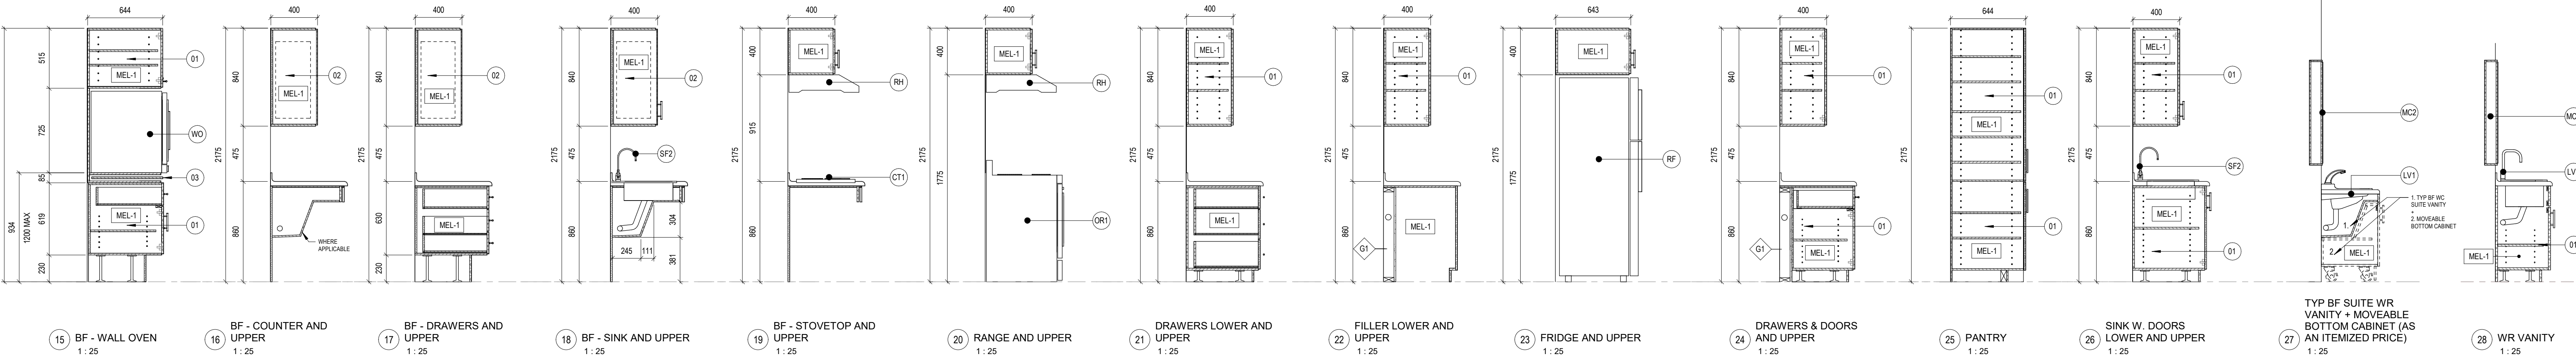


FINISH SCHEDULE - MILLWORK

TAG	DESCRIPTION
CRK1	CORK BOARD ON PLYWOOD BASE
PLM-1a	PLASTIC LAMINATE, TYPE 1
PLM-1b	PLASTIC LAMINATE, TYPE 1
PLM-2	PLASTIC LAMINATE, TYPE 2
WDV1	WOOD VENEER PANEL

FINISH SCHEDULE - WALL

TAG	DESCRIPTION
FSW2	FAUX WOOD SLAT
PNT1	PAINT, TYPE 1 (INSIDE UNITS, UNO)
PNT10	PAINT, TYPE 10 (OUTSIDE UNITS, UNO)
PNT11	PAINT, TYPE 11 (OUTSIDE UNITS, GREEN)

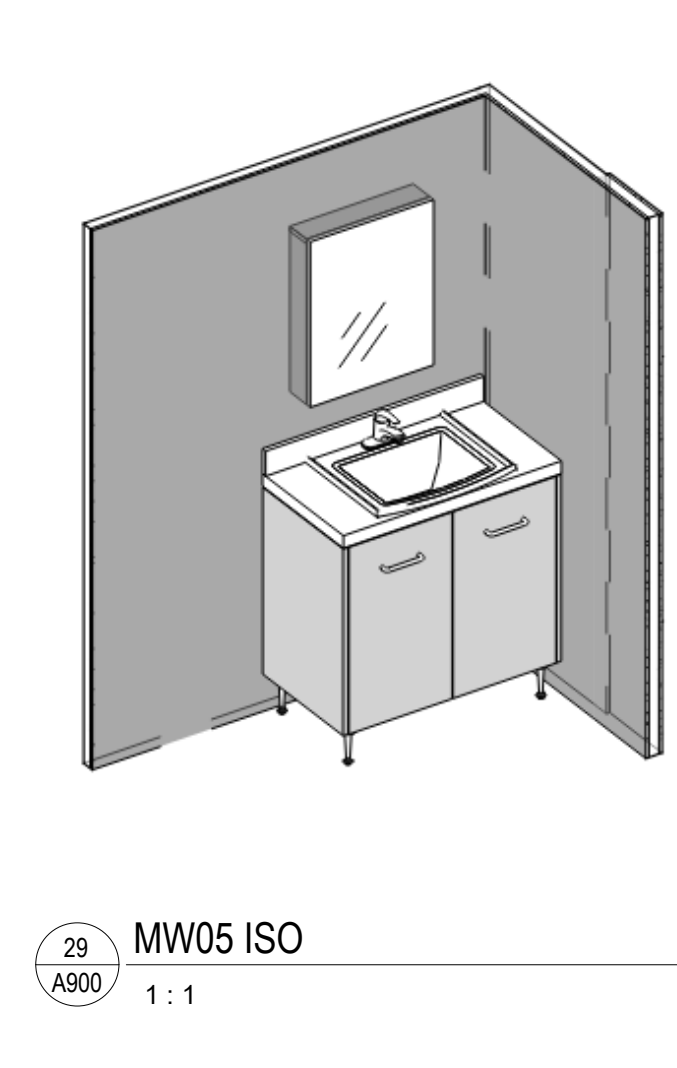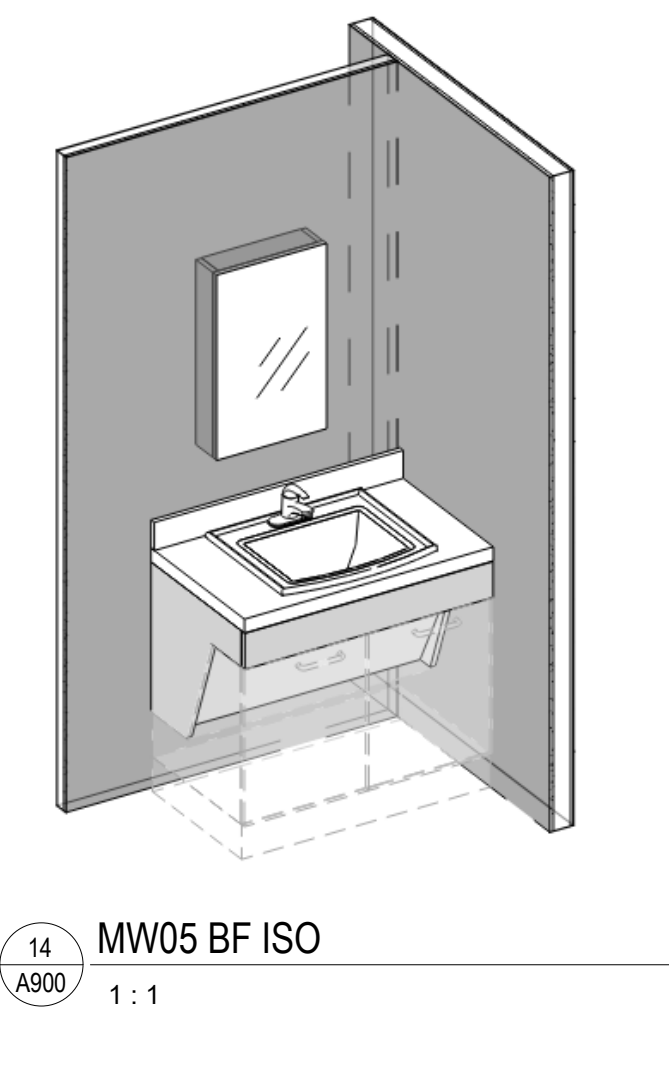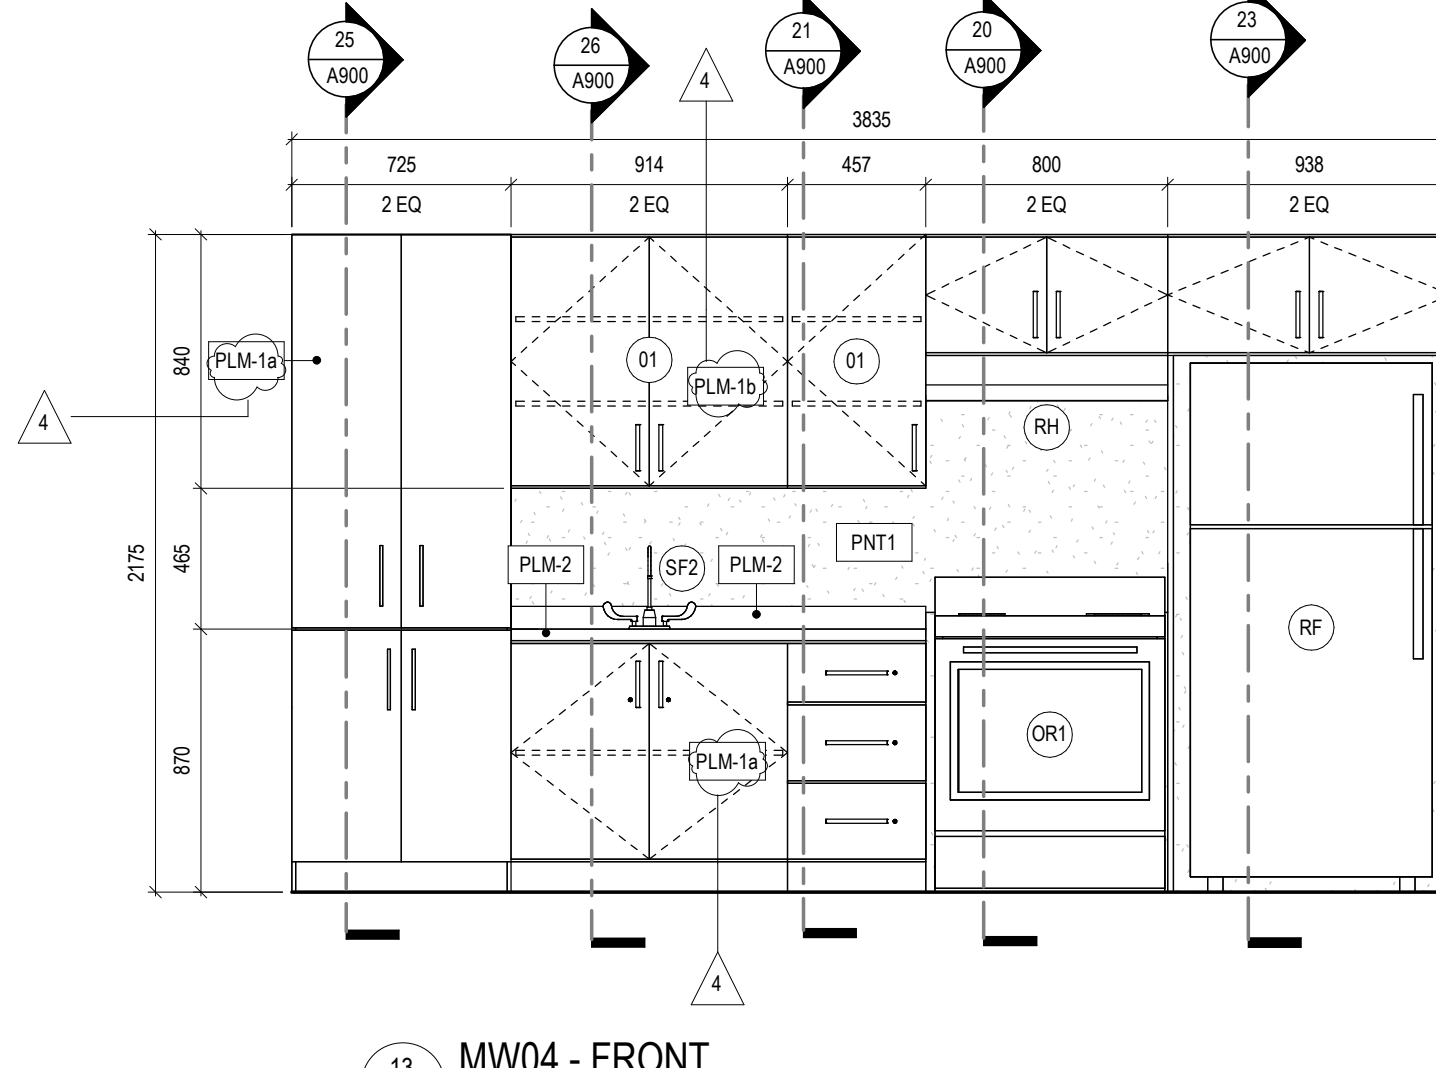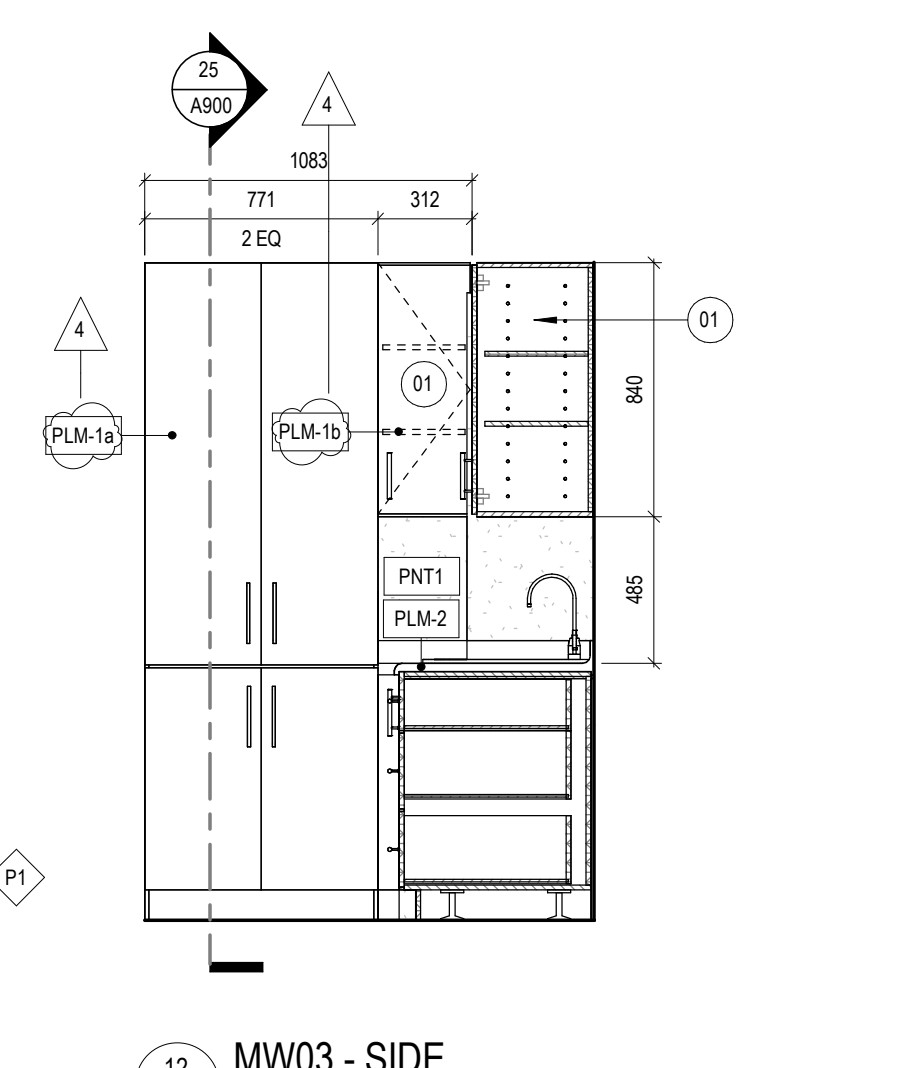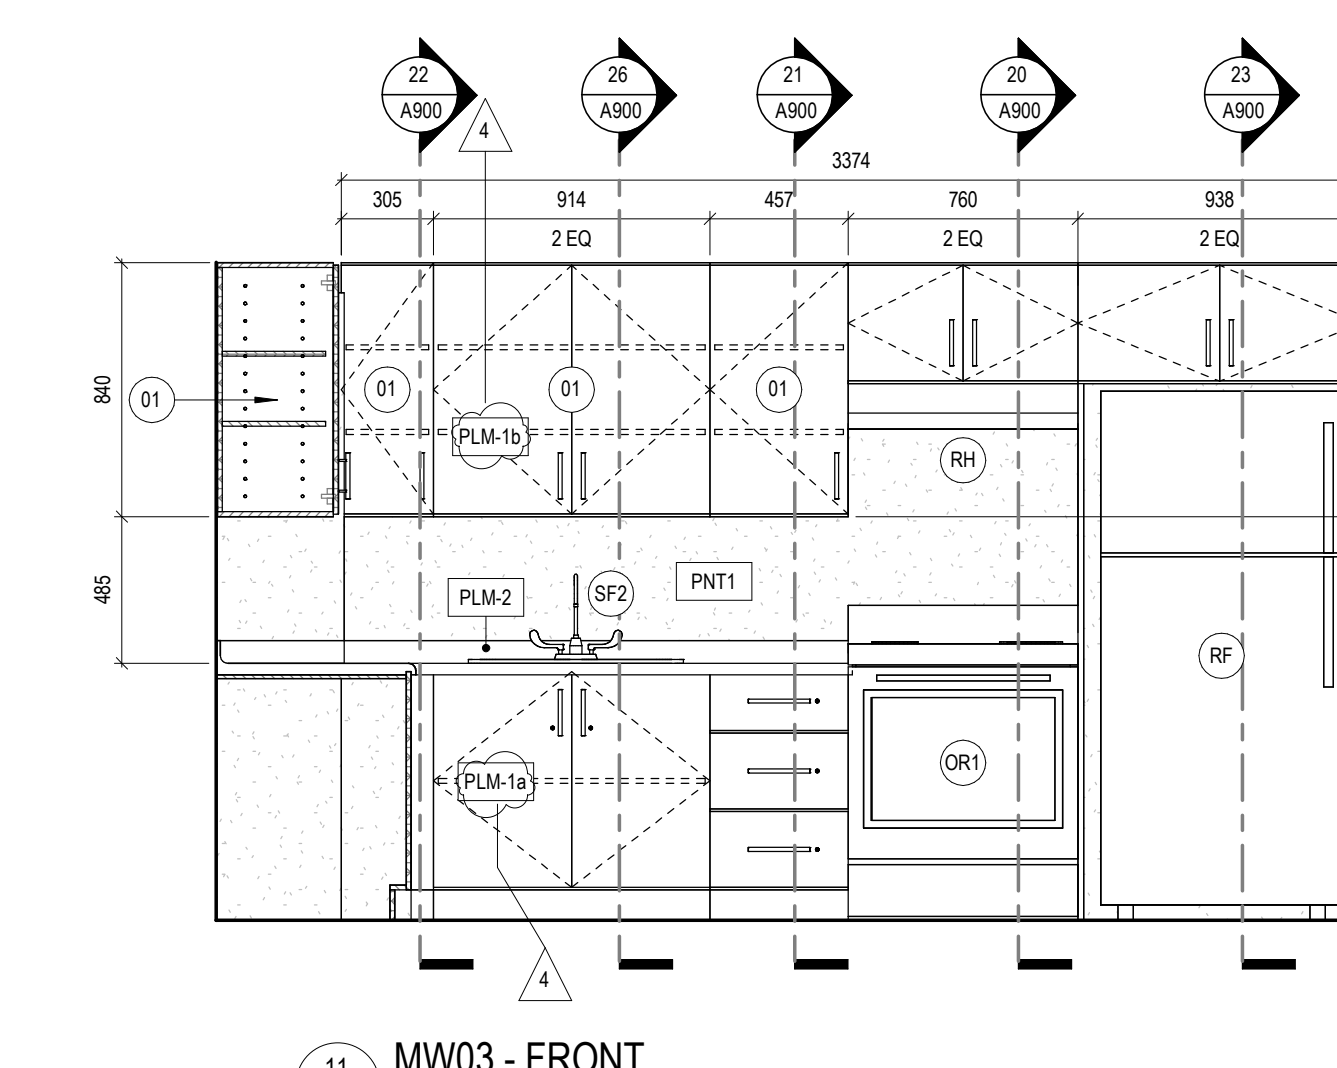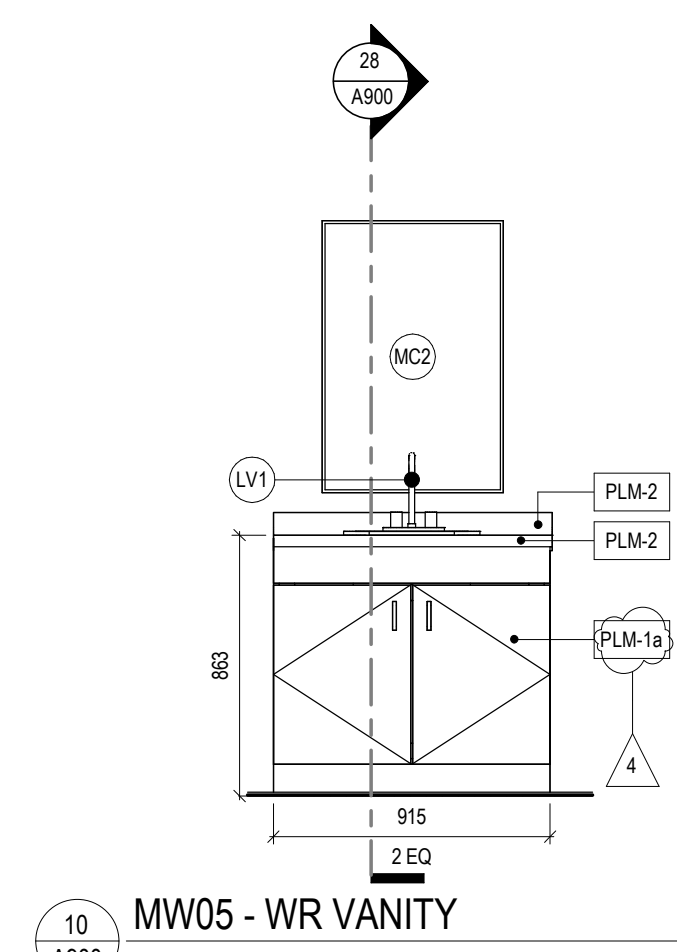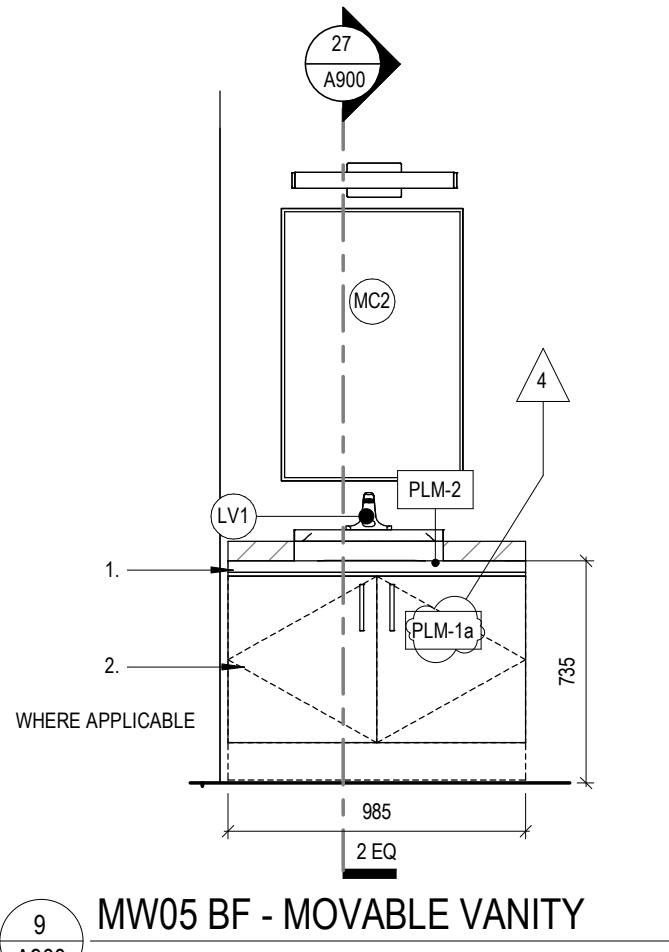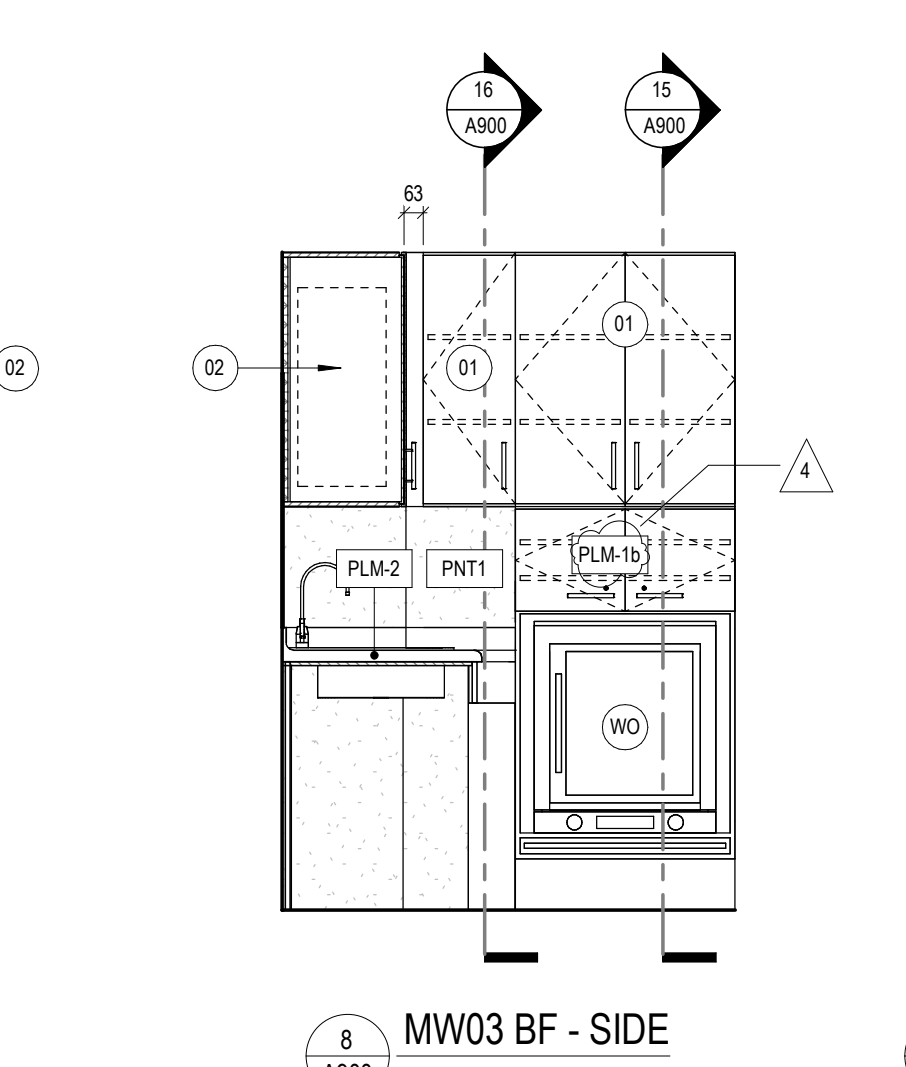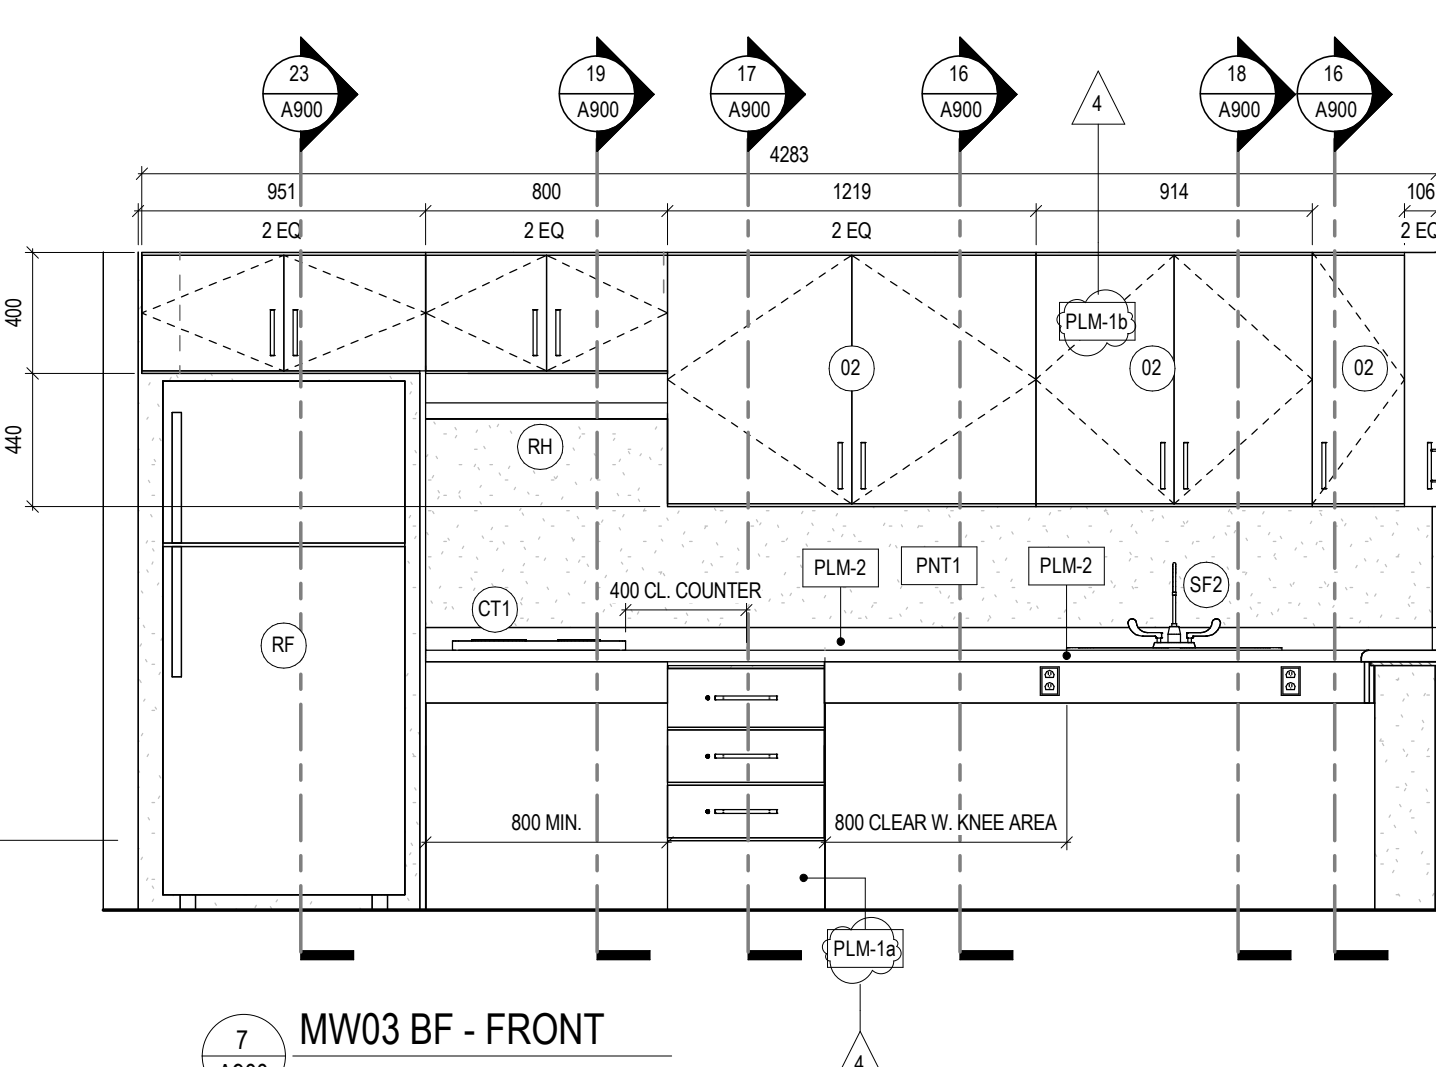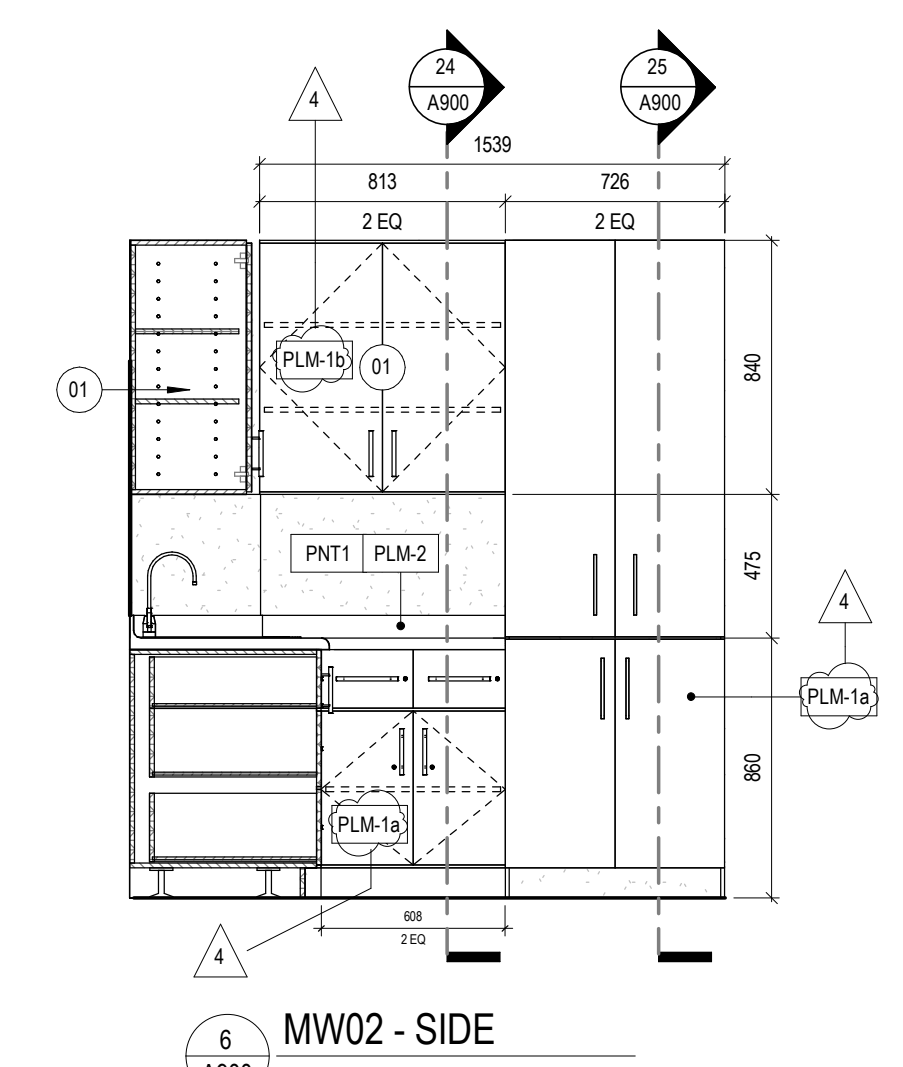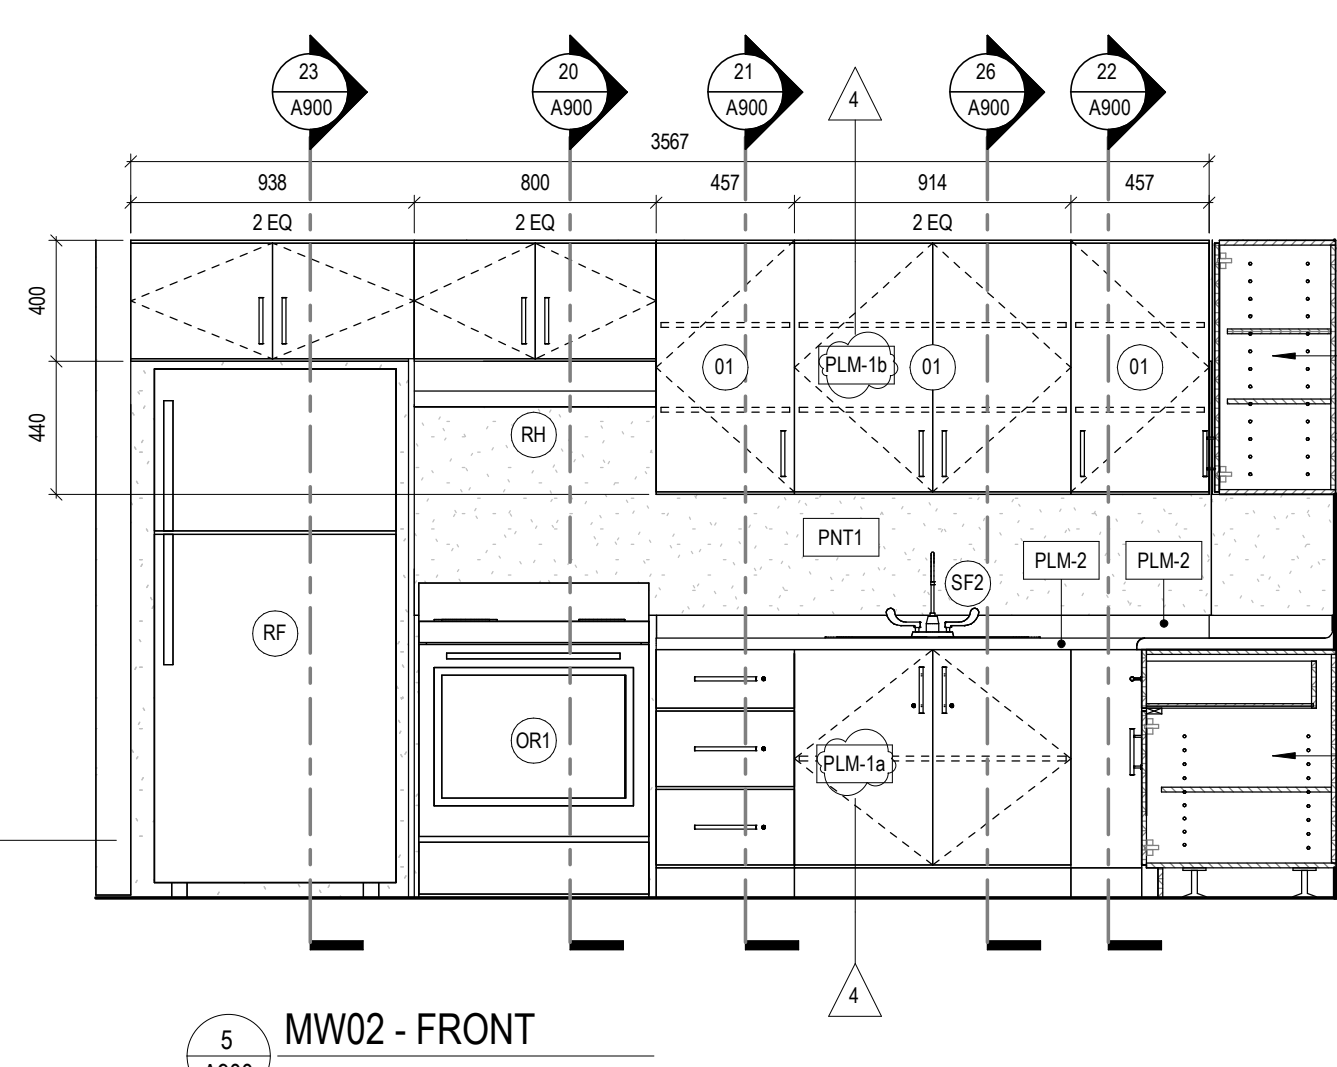

ISSUE DATE:

NO.	DATE	DESCRIPTION
1	2026/05/29	ISSUED FOR BUILDING PERMIT
2	2026/05/29	ISSUED FOR TENDER
3	2026/06/17	ISSUED FOR ADDENDUM #2
4	2026/06/26	ISSUED FOR ADDENDUM #3

PROJECT:

ONTARIO ABORIGINAL HOUSING SERVICES

321 JOHN STREET COBOURG, ONTARIO

SHEET TITLE:

MILLWORK

PROJECT NO: 251088

SCALE: As indicated

SHEET NO:

A900