




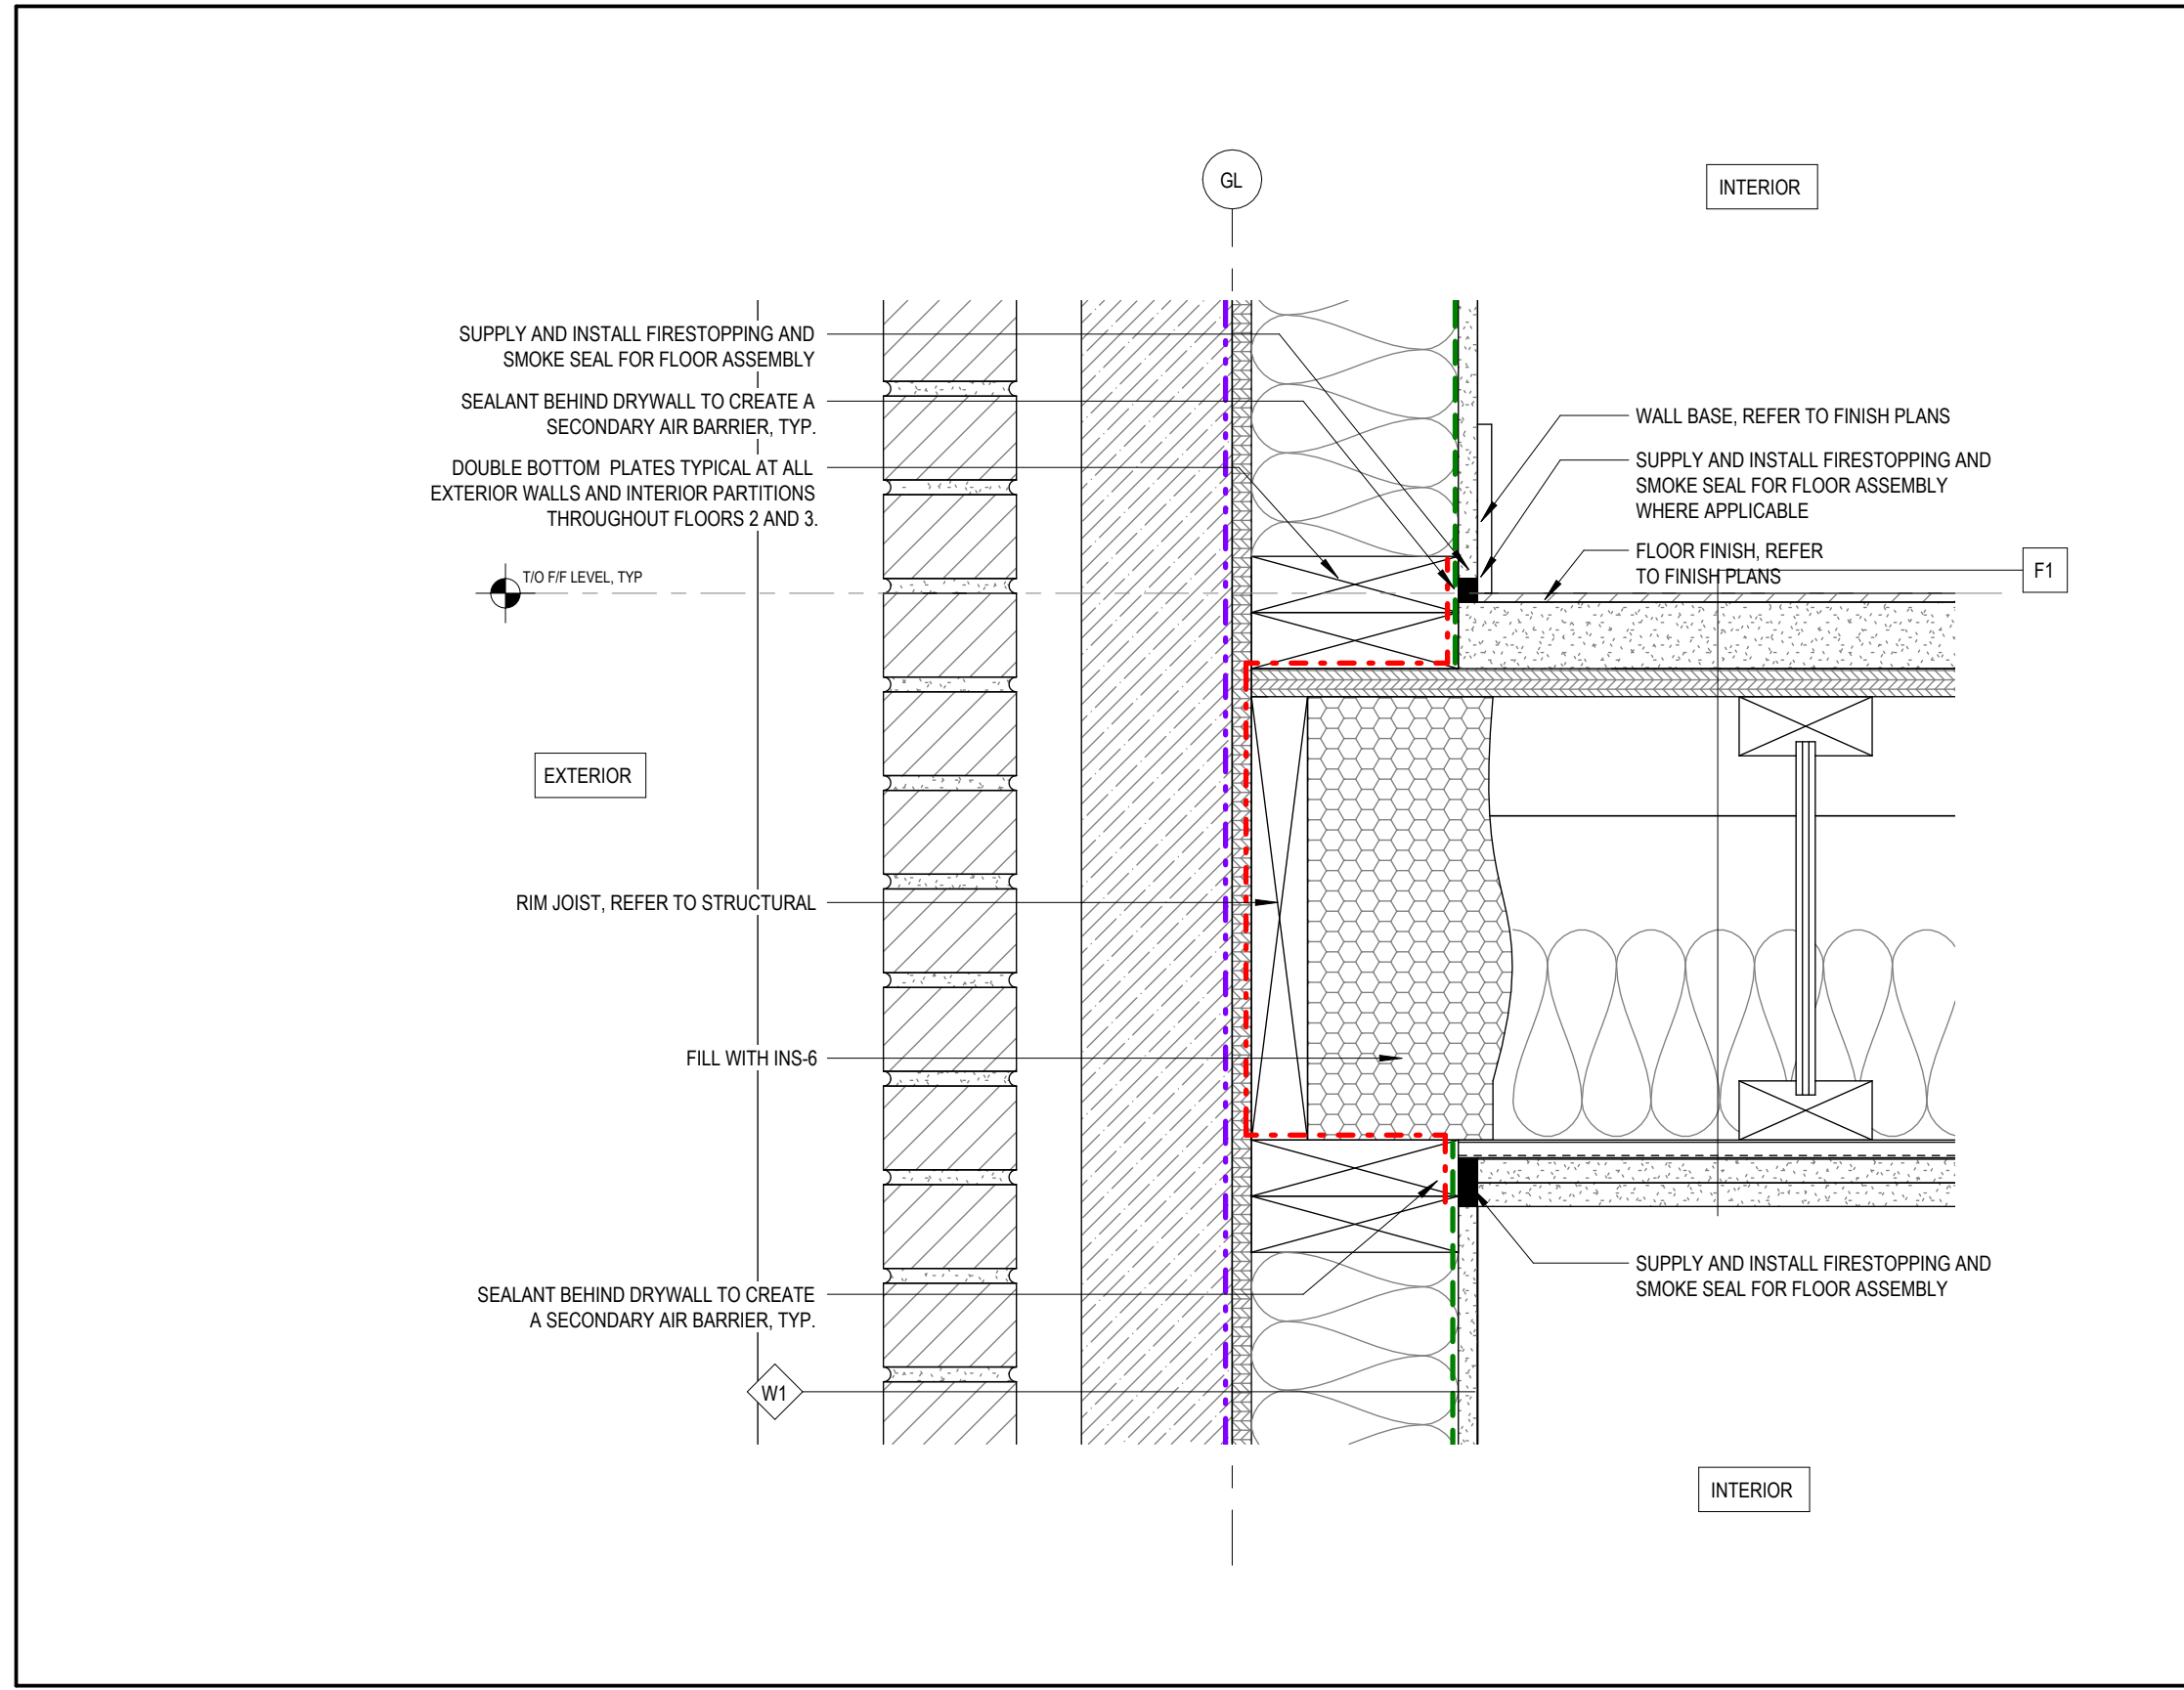


3 SECTION DETAIL - FLOOR CONNECTION @ N/S WALLS, TYP
1:5

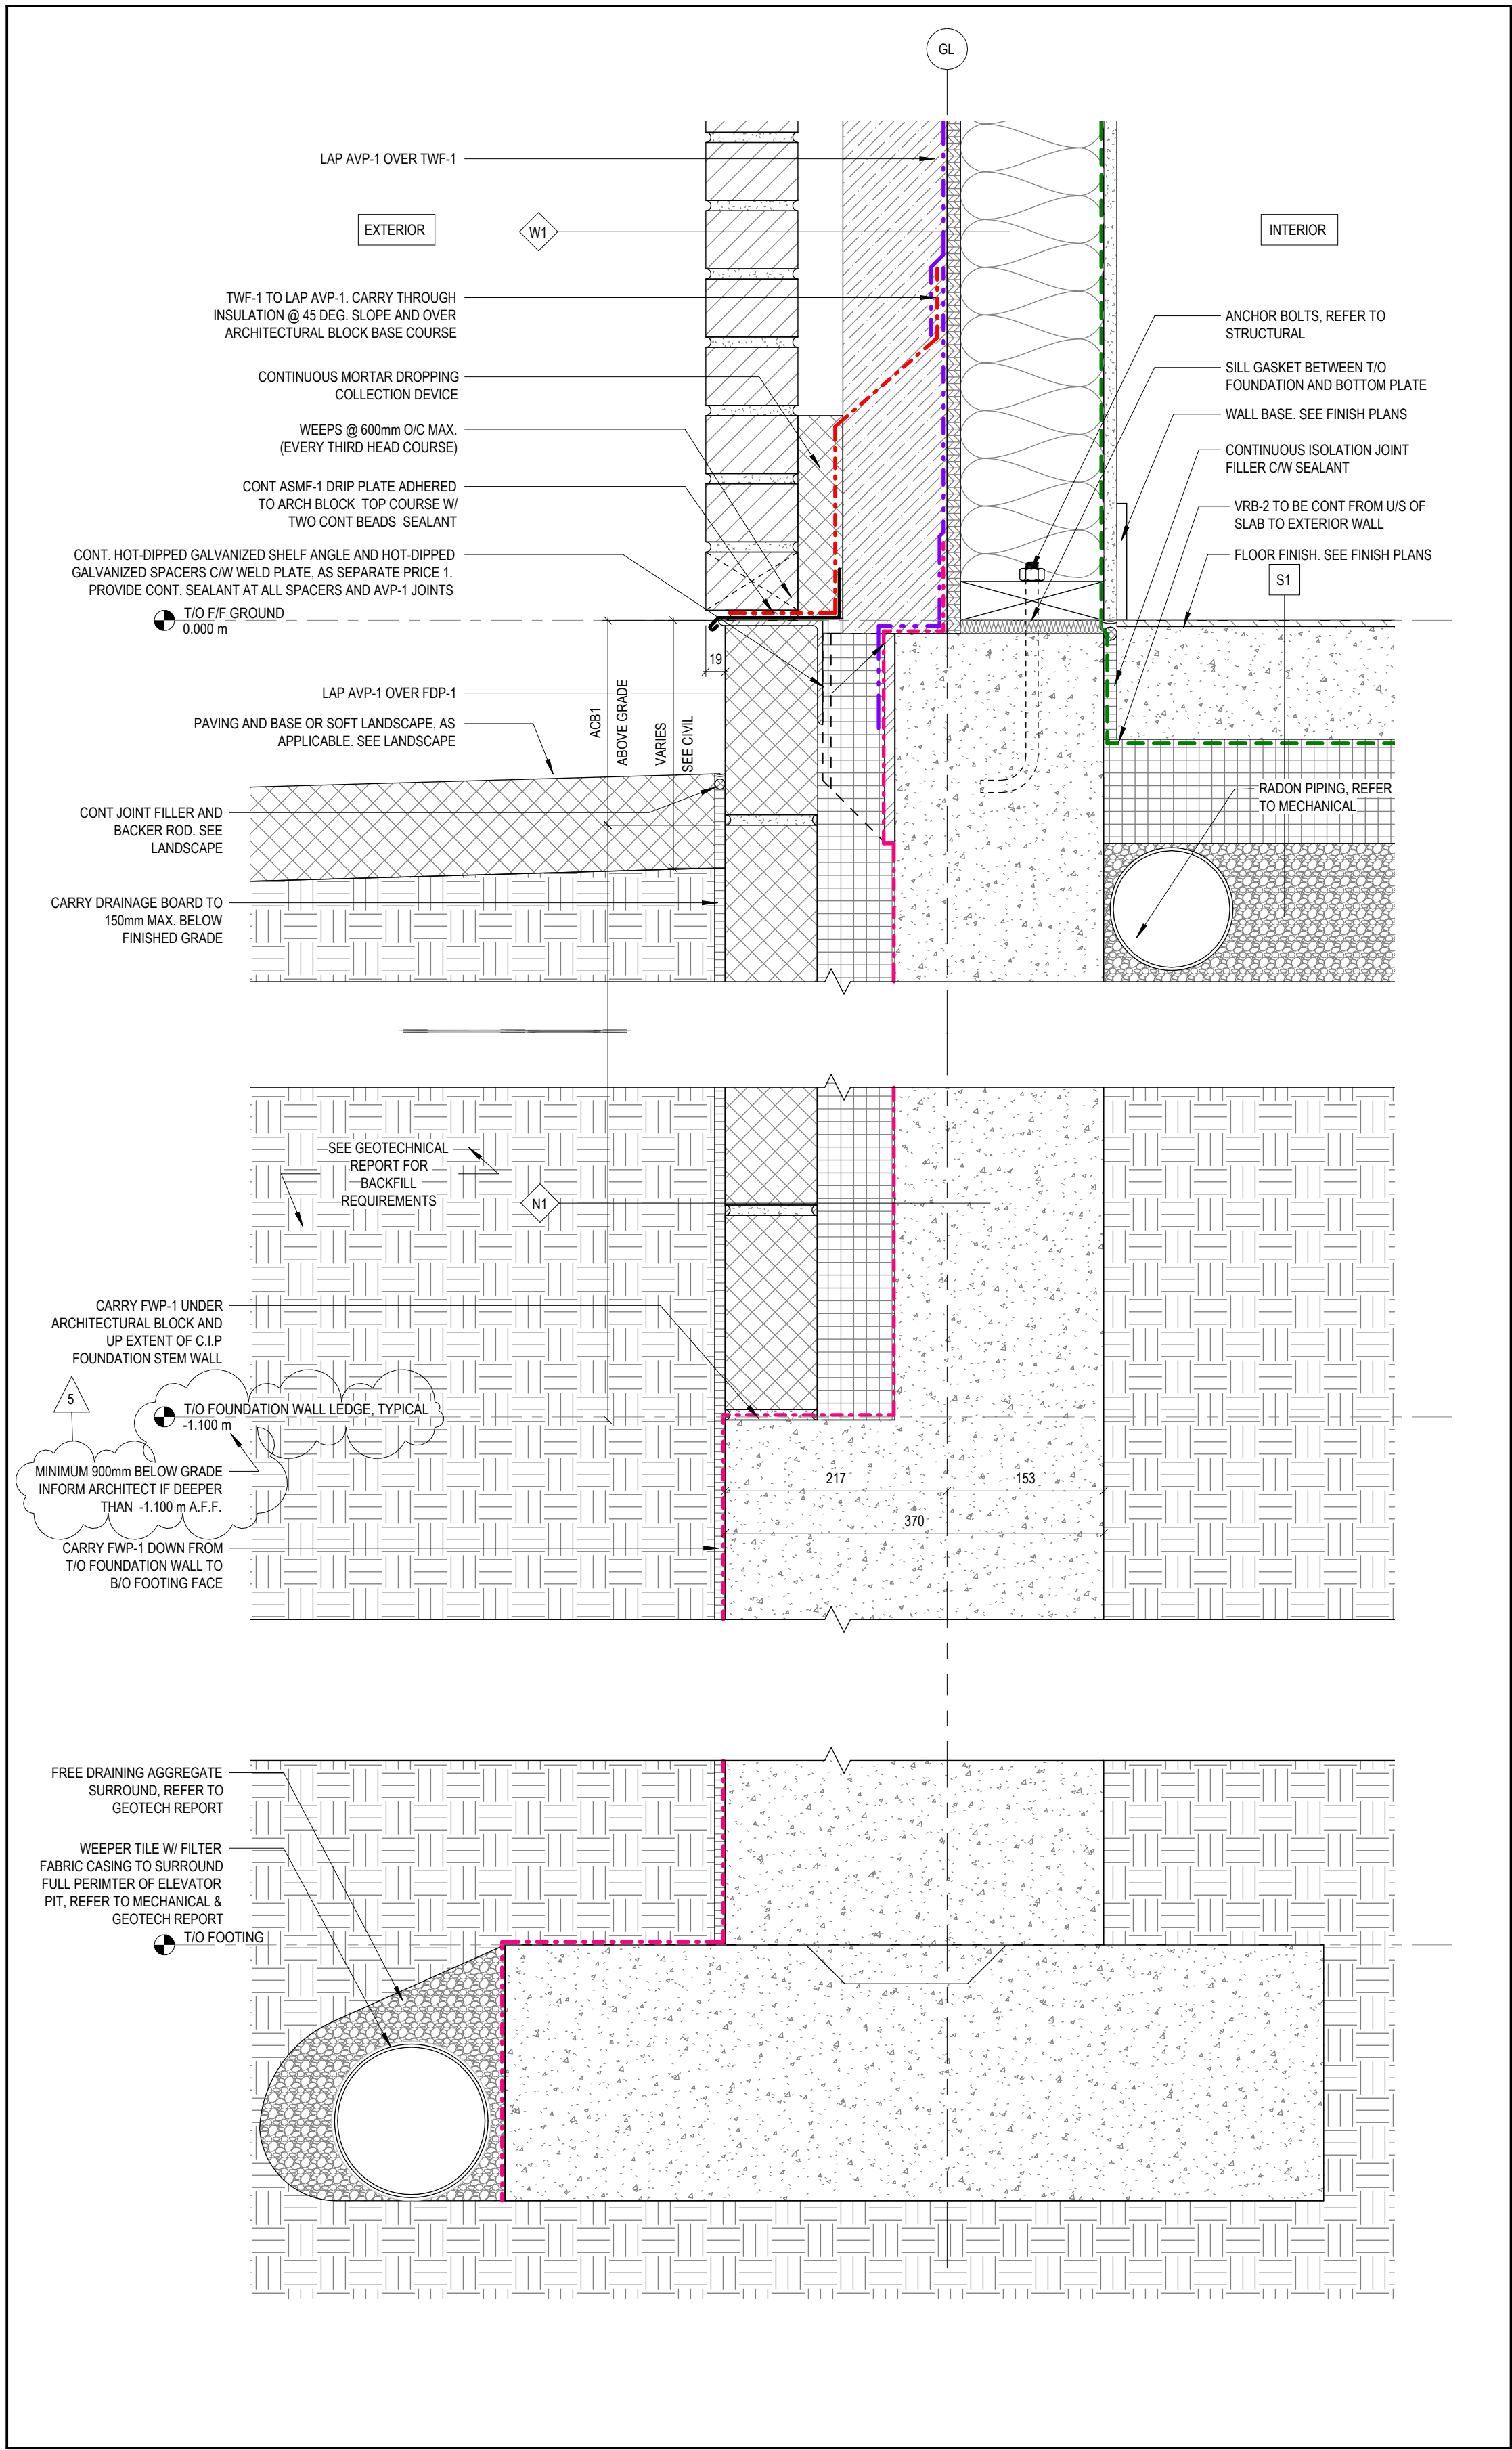


1 SECTION DETAIL - BASE CONDITION, TYP
1:5

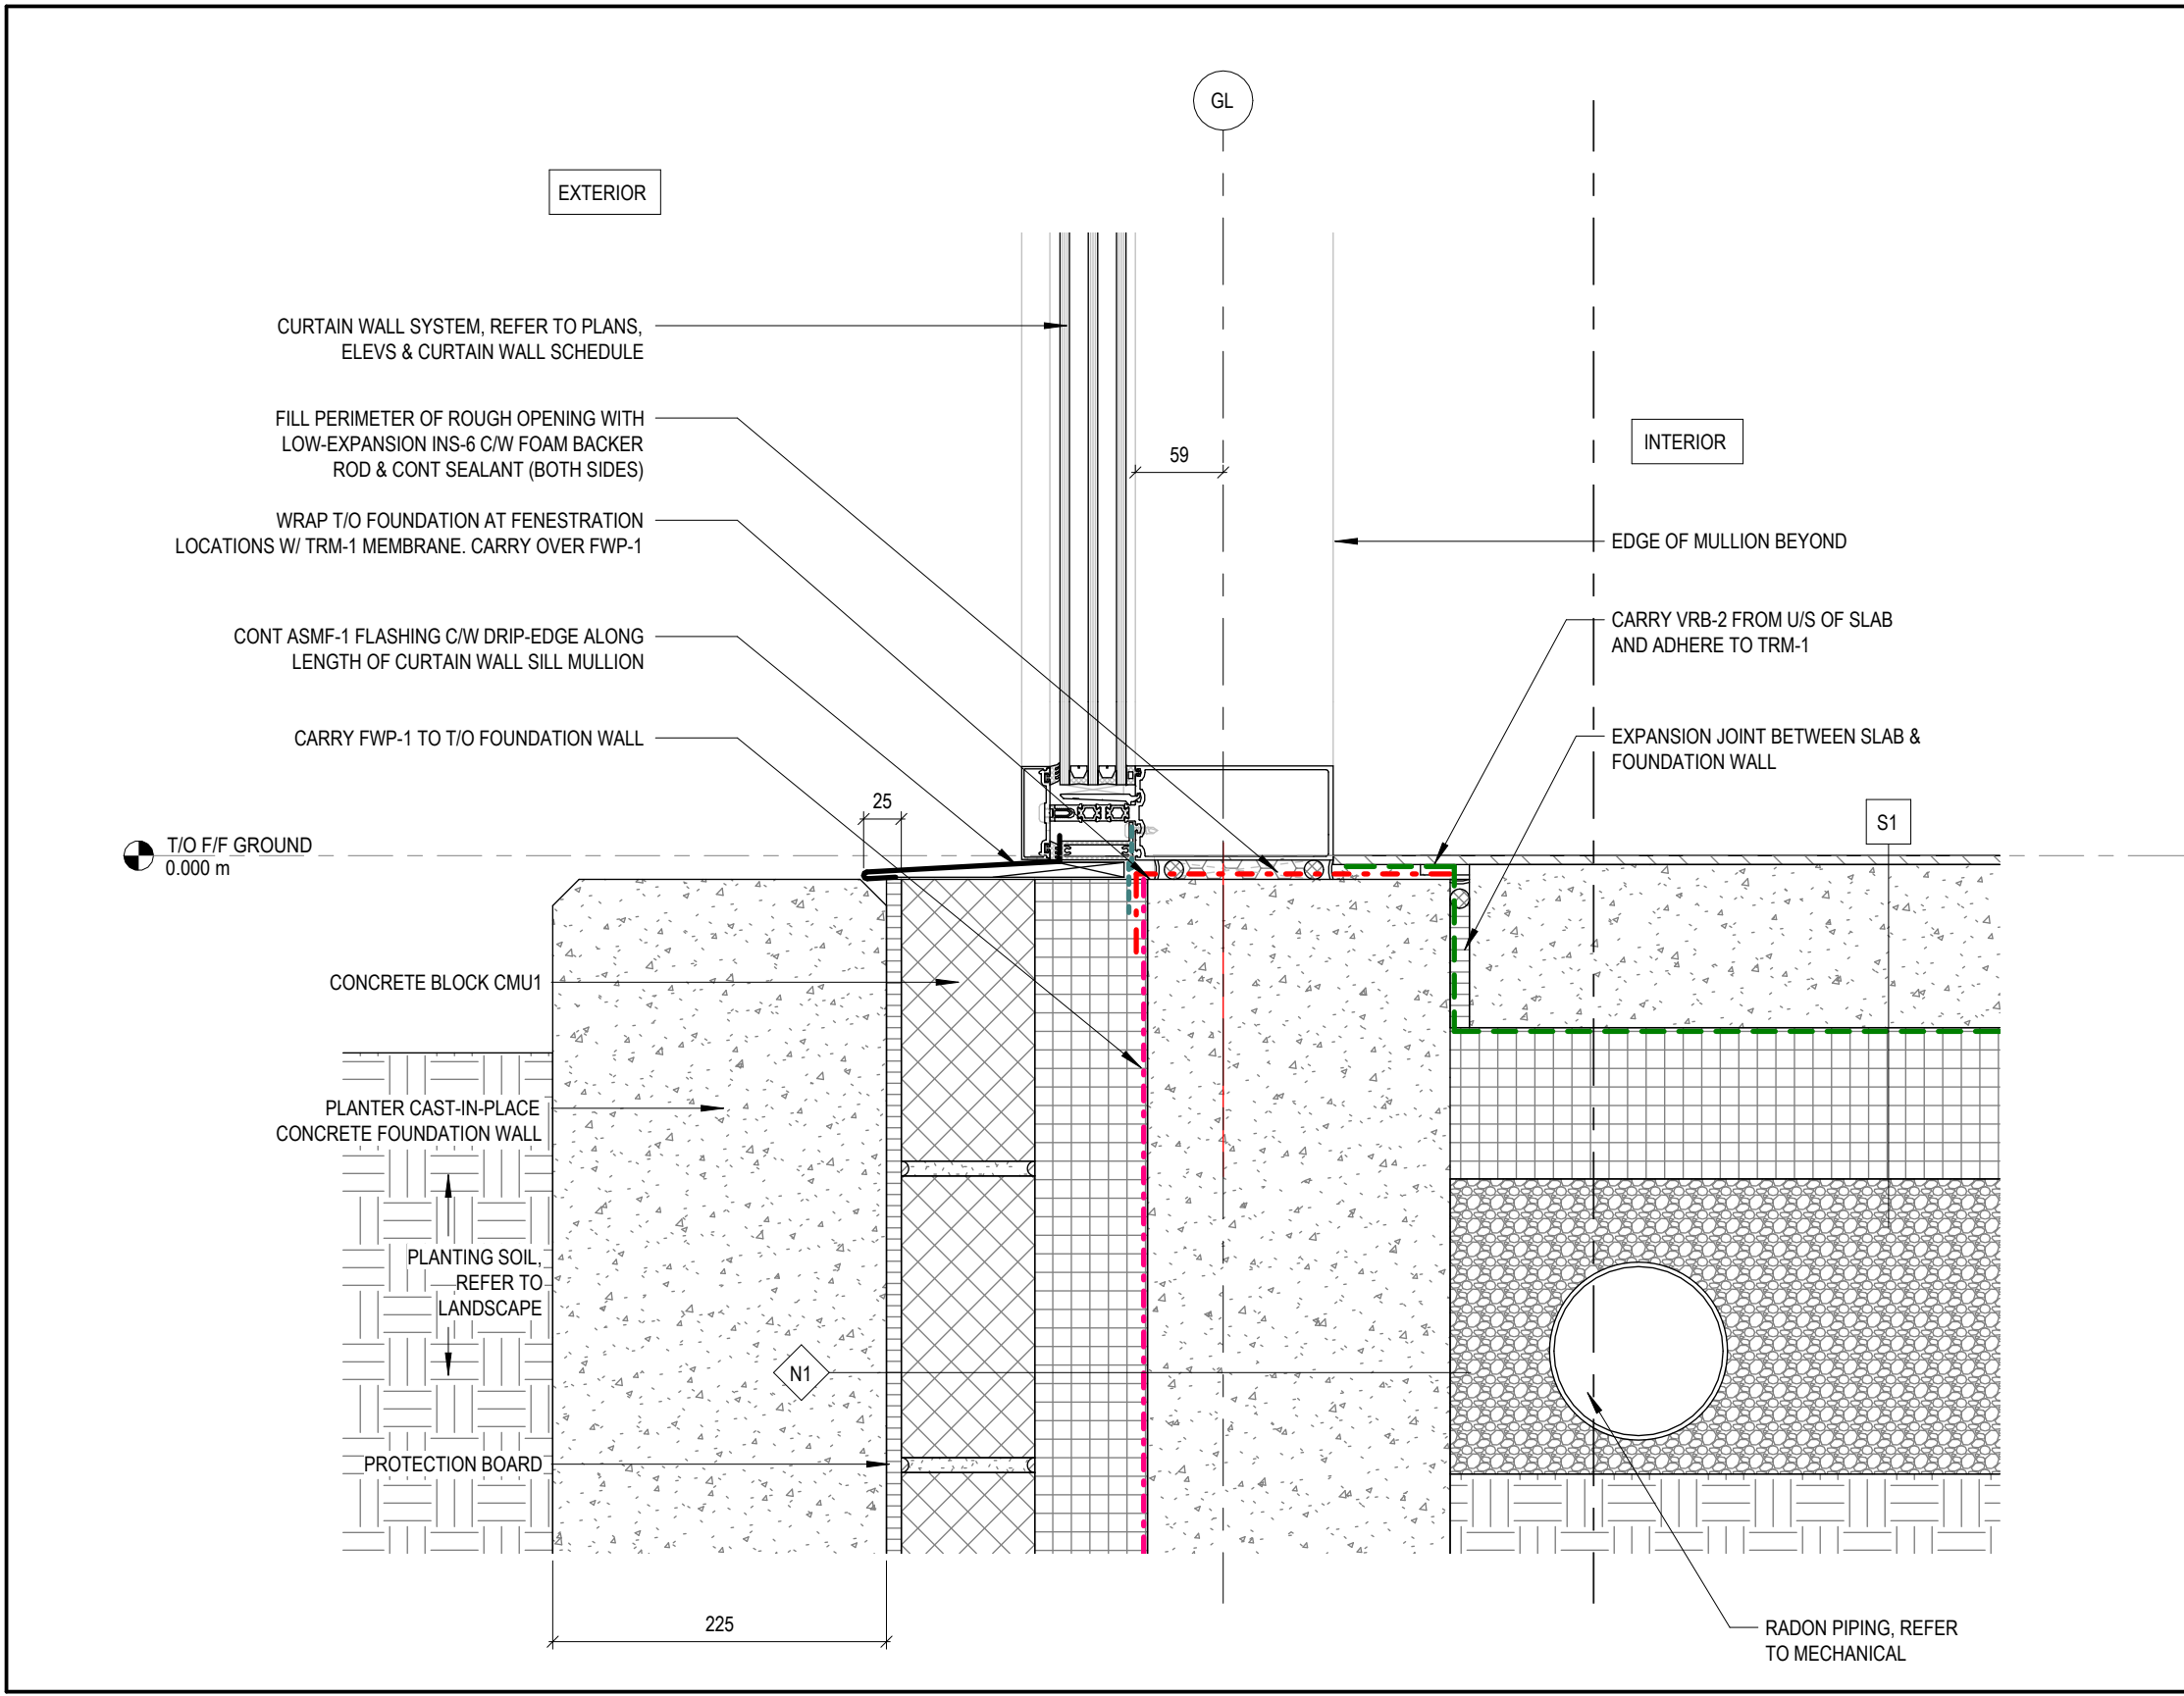


4 SECTION DETAIL - CURTIAN WALL SILL @ LANDSCAPE PLANTER, TYP
1:5

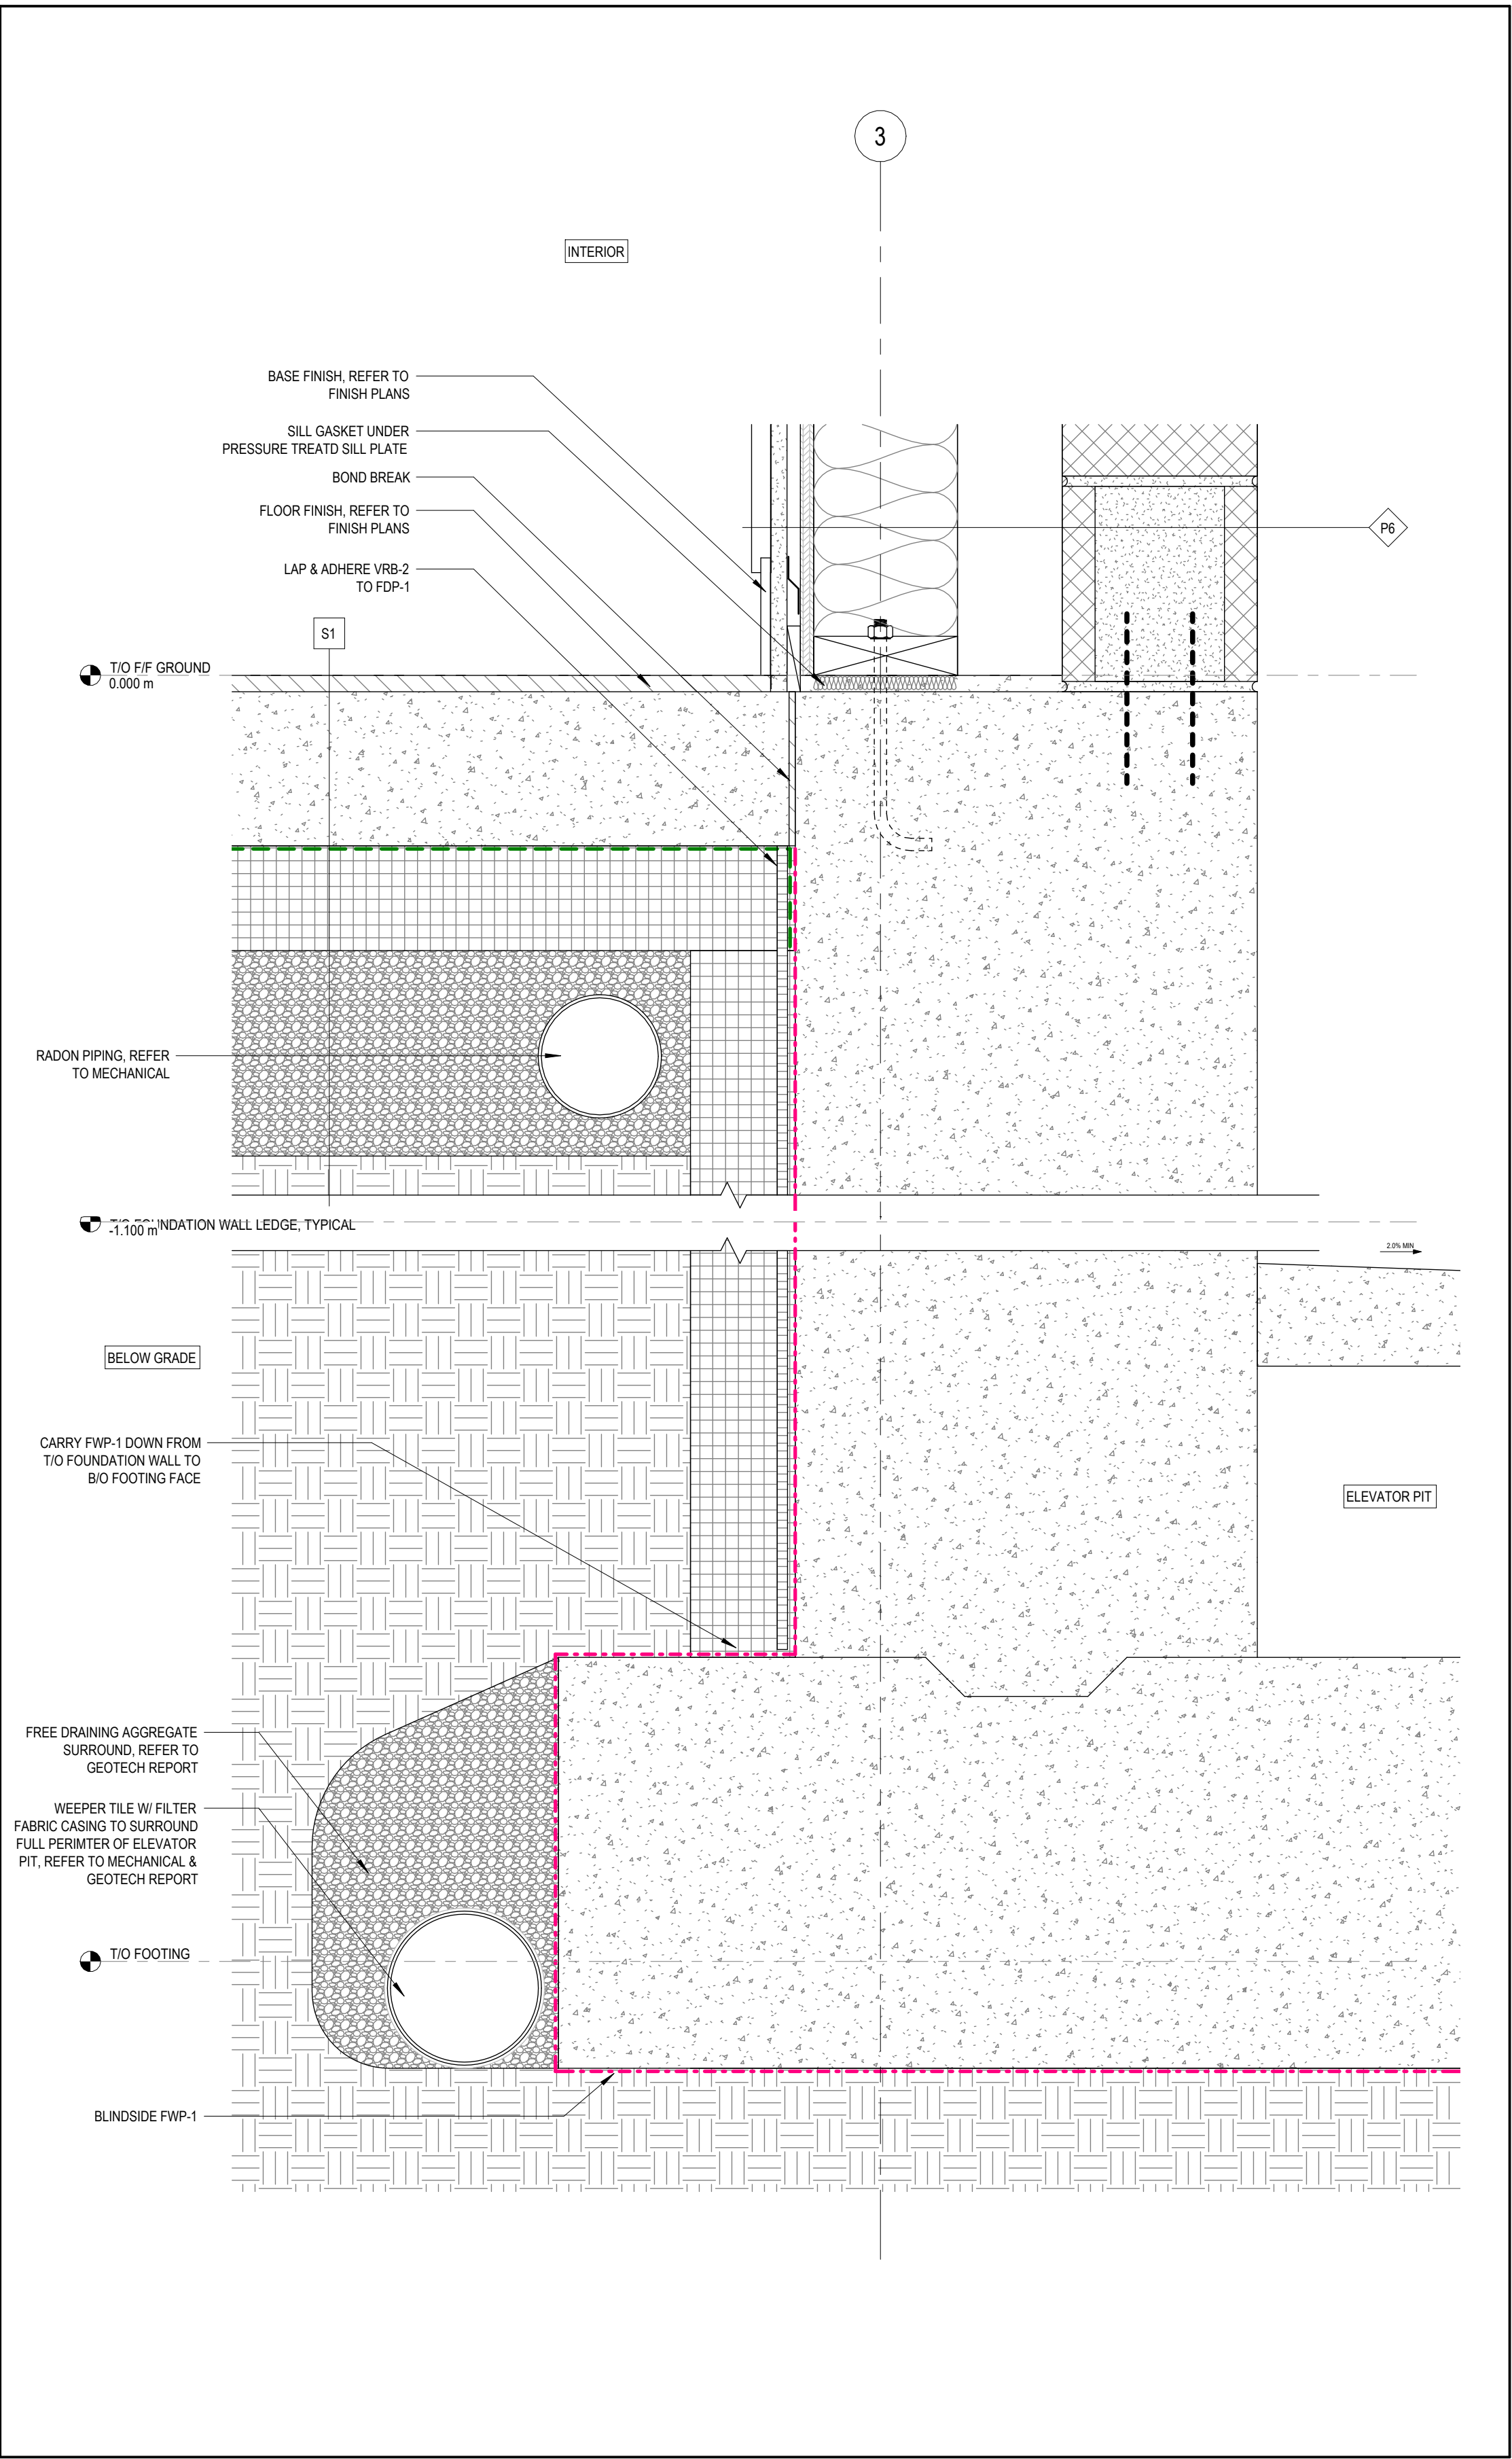

2 SECTION DETAIL - ELEVATOR PIT WATER PROOFING
1:5

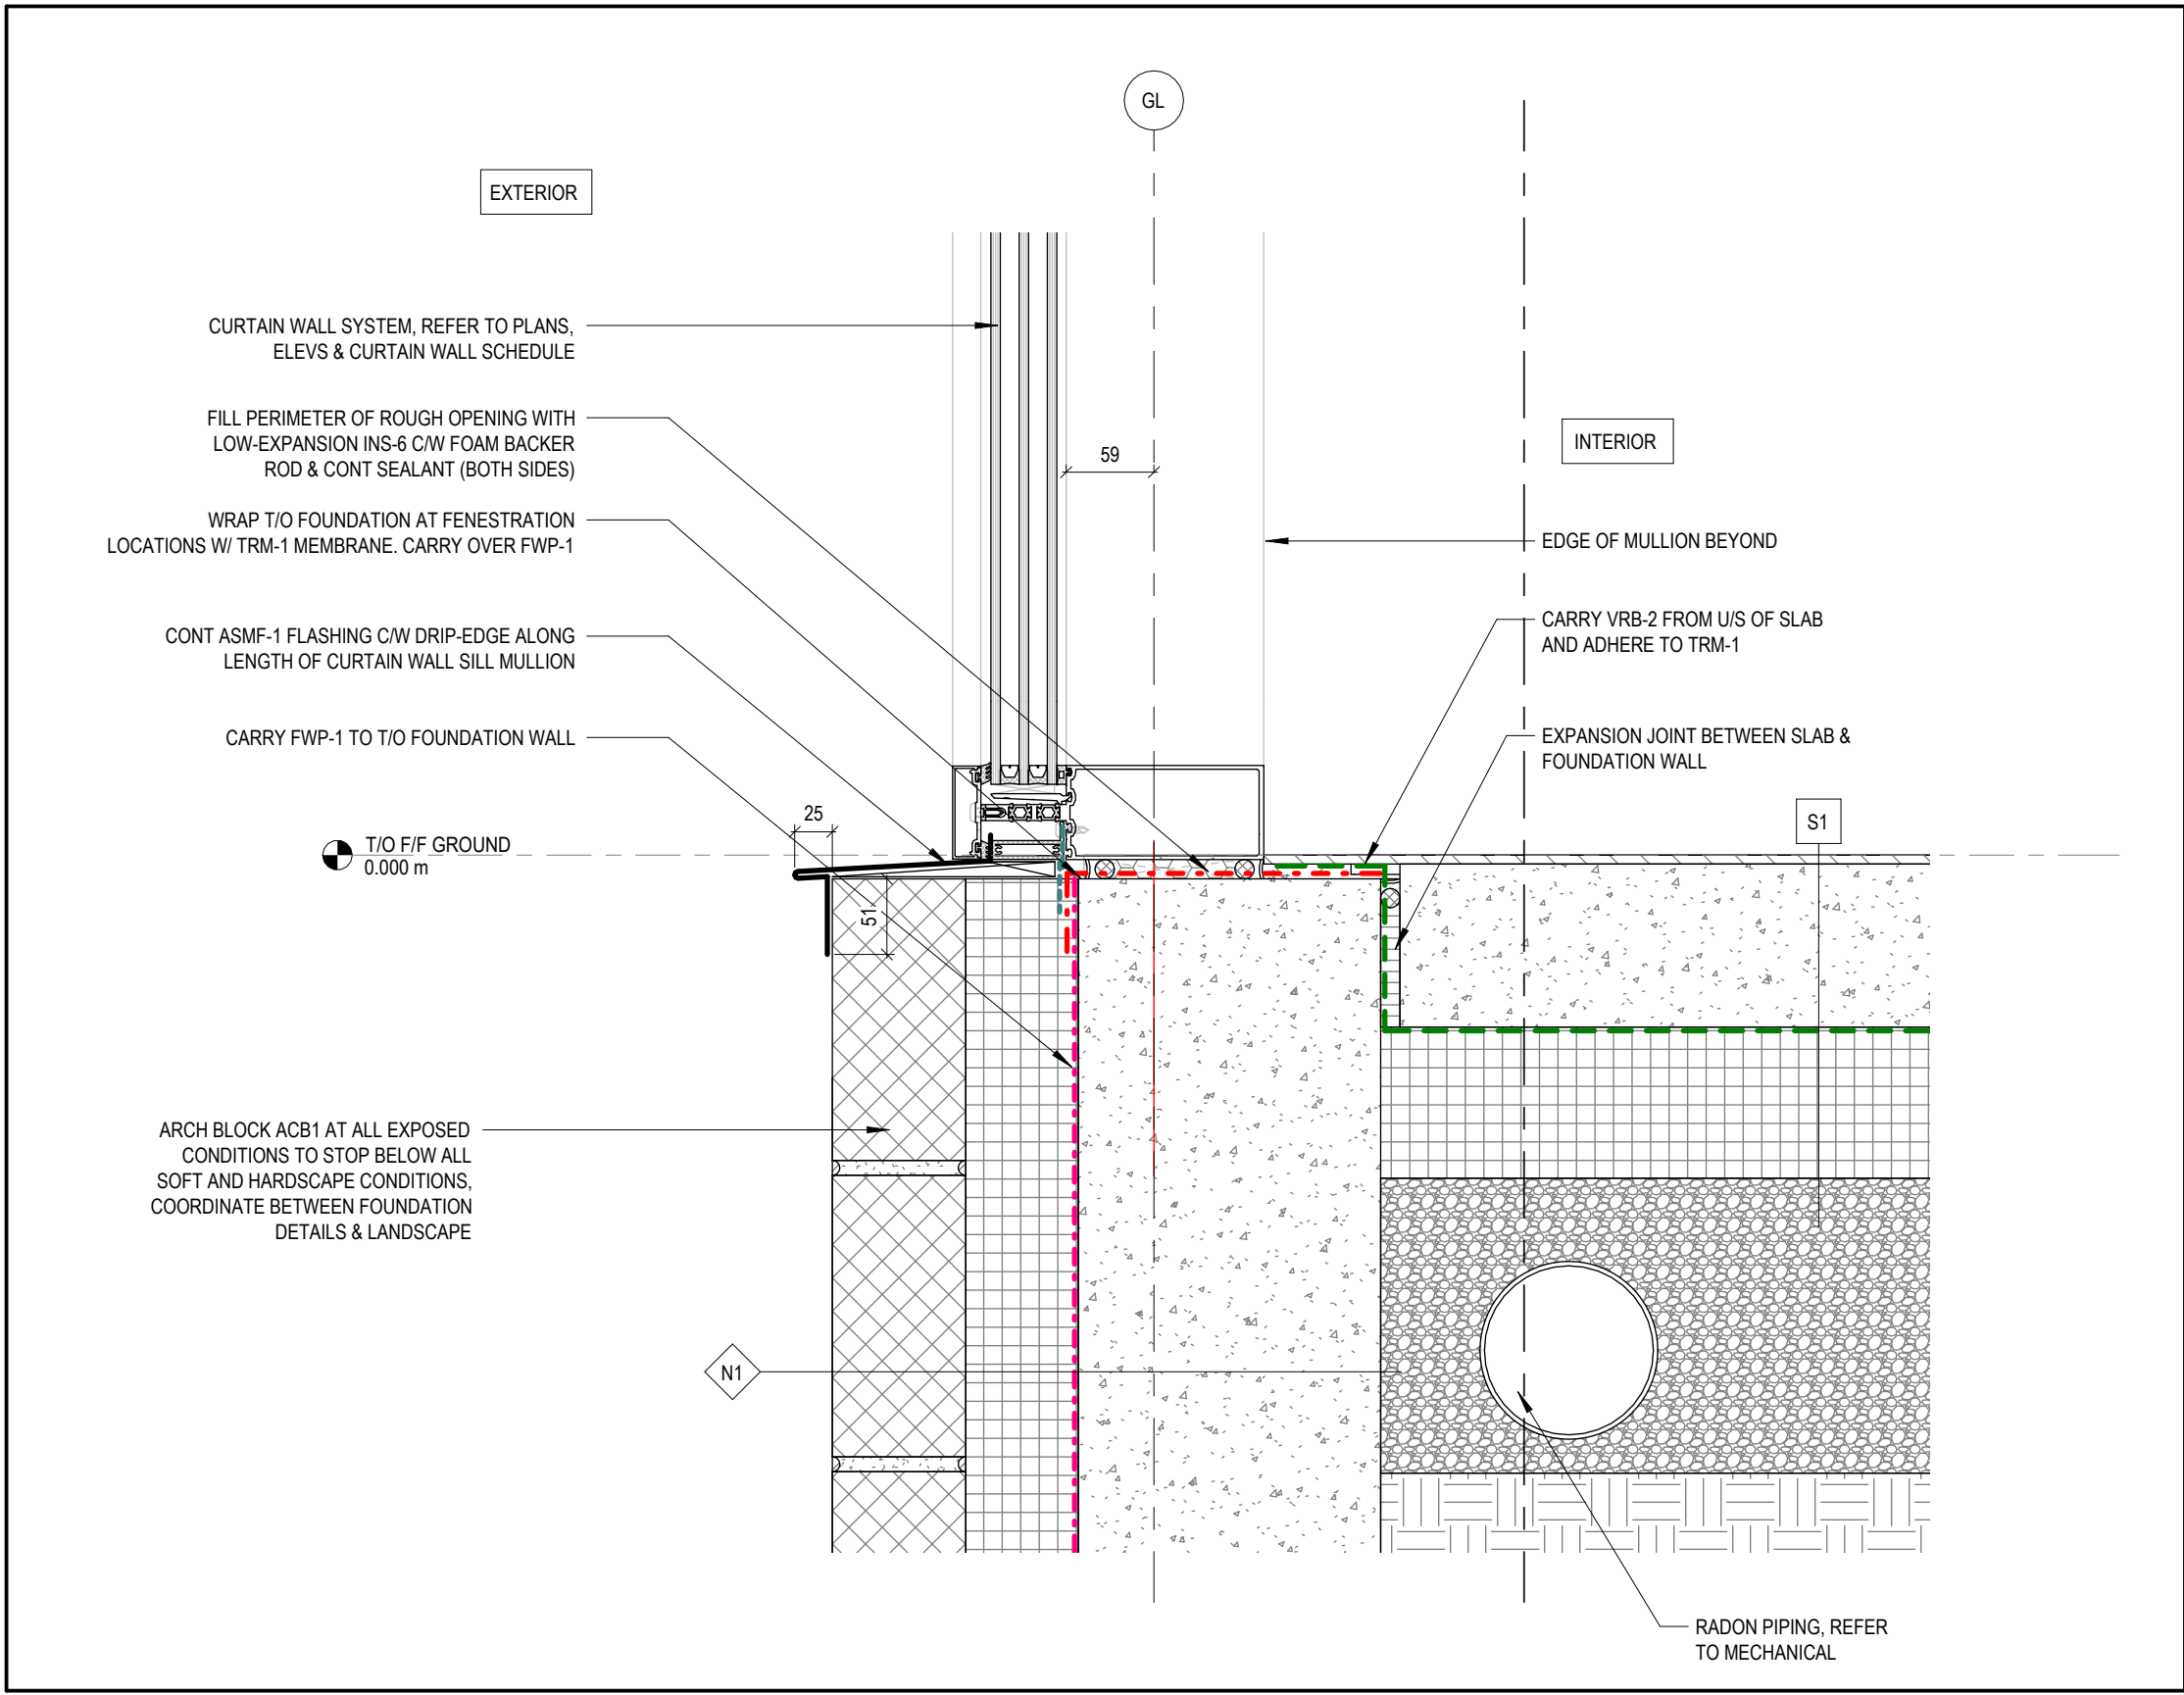

5 SECTION DETAIL - CURTIAN WALL SILL @ ARCH BLOCK FOUNDATION WALL, TYP
1:5

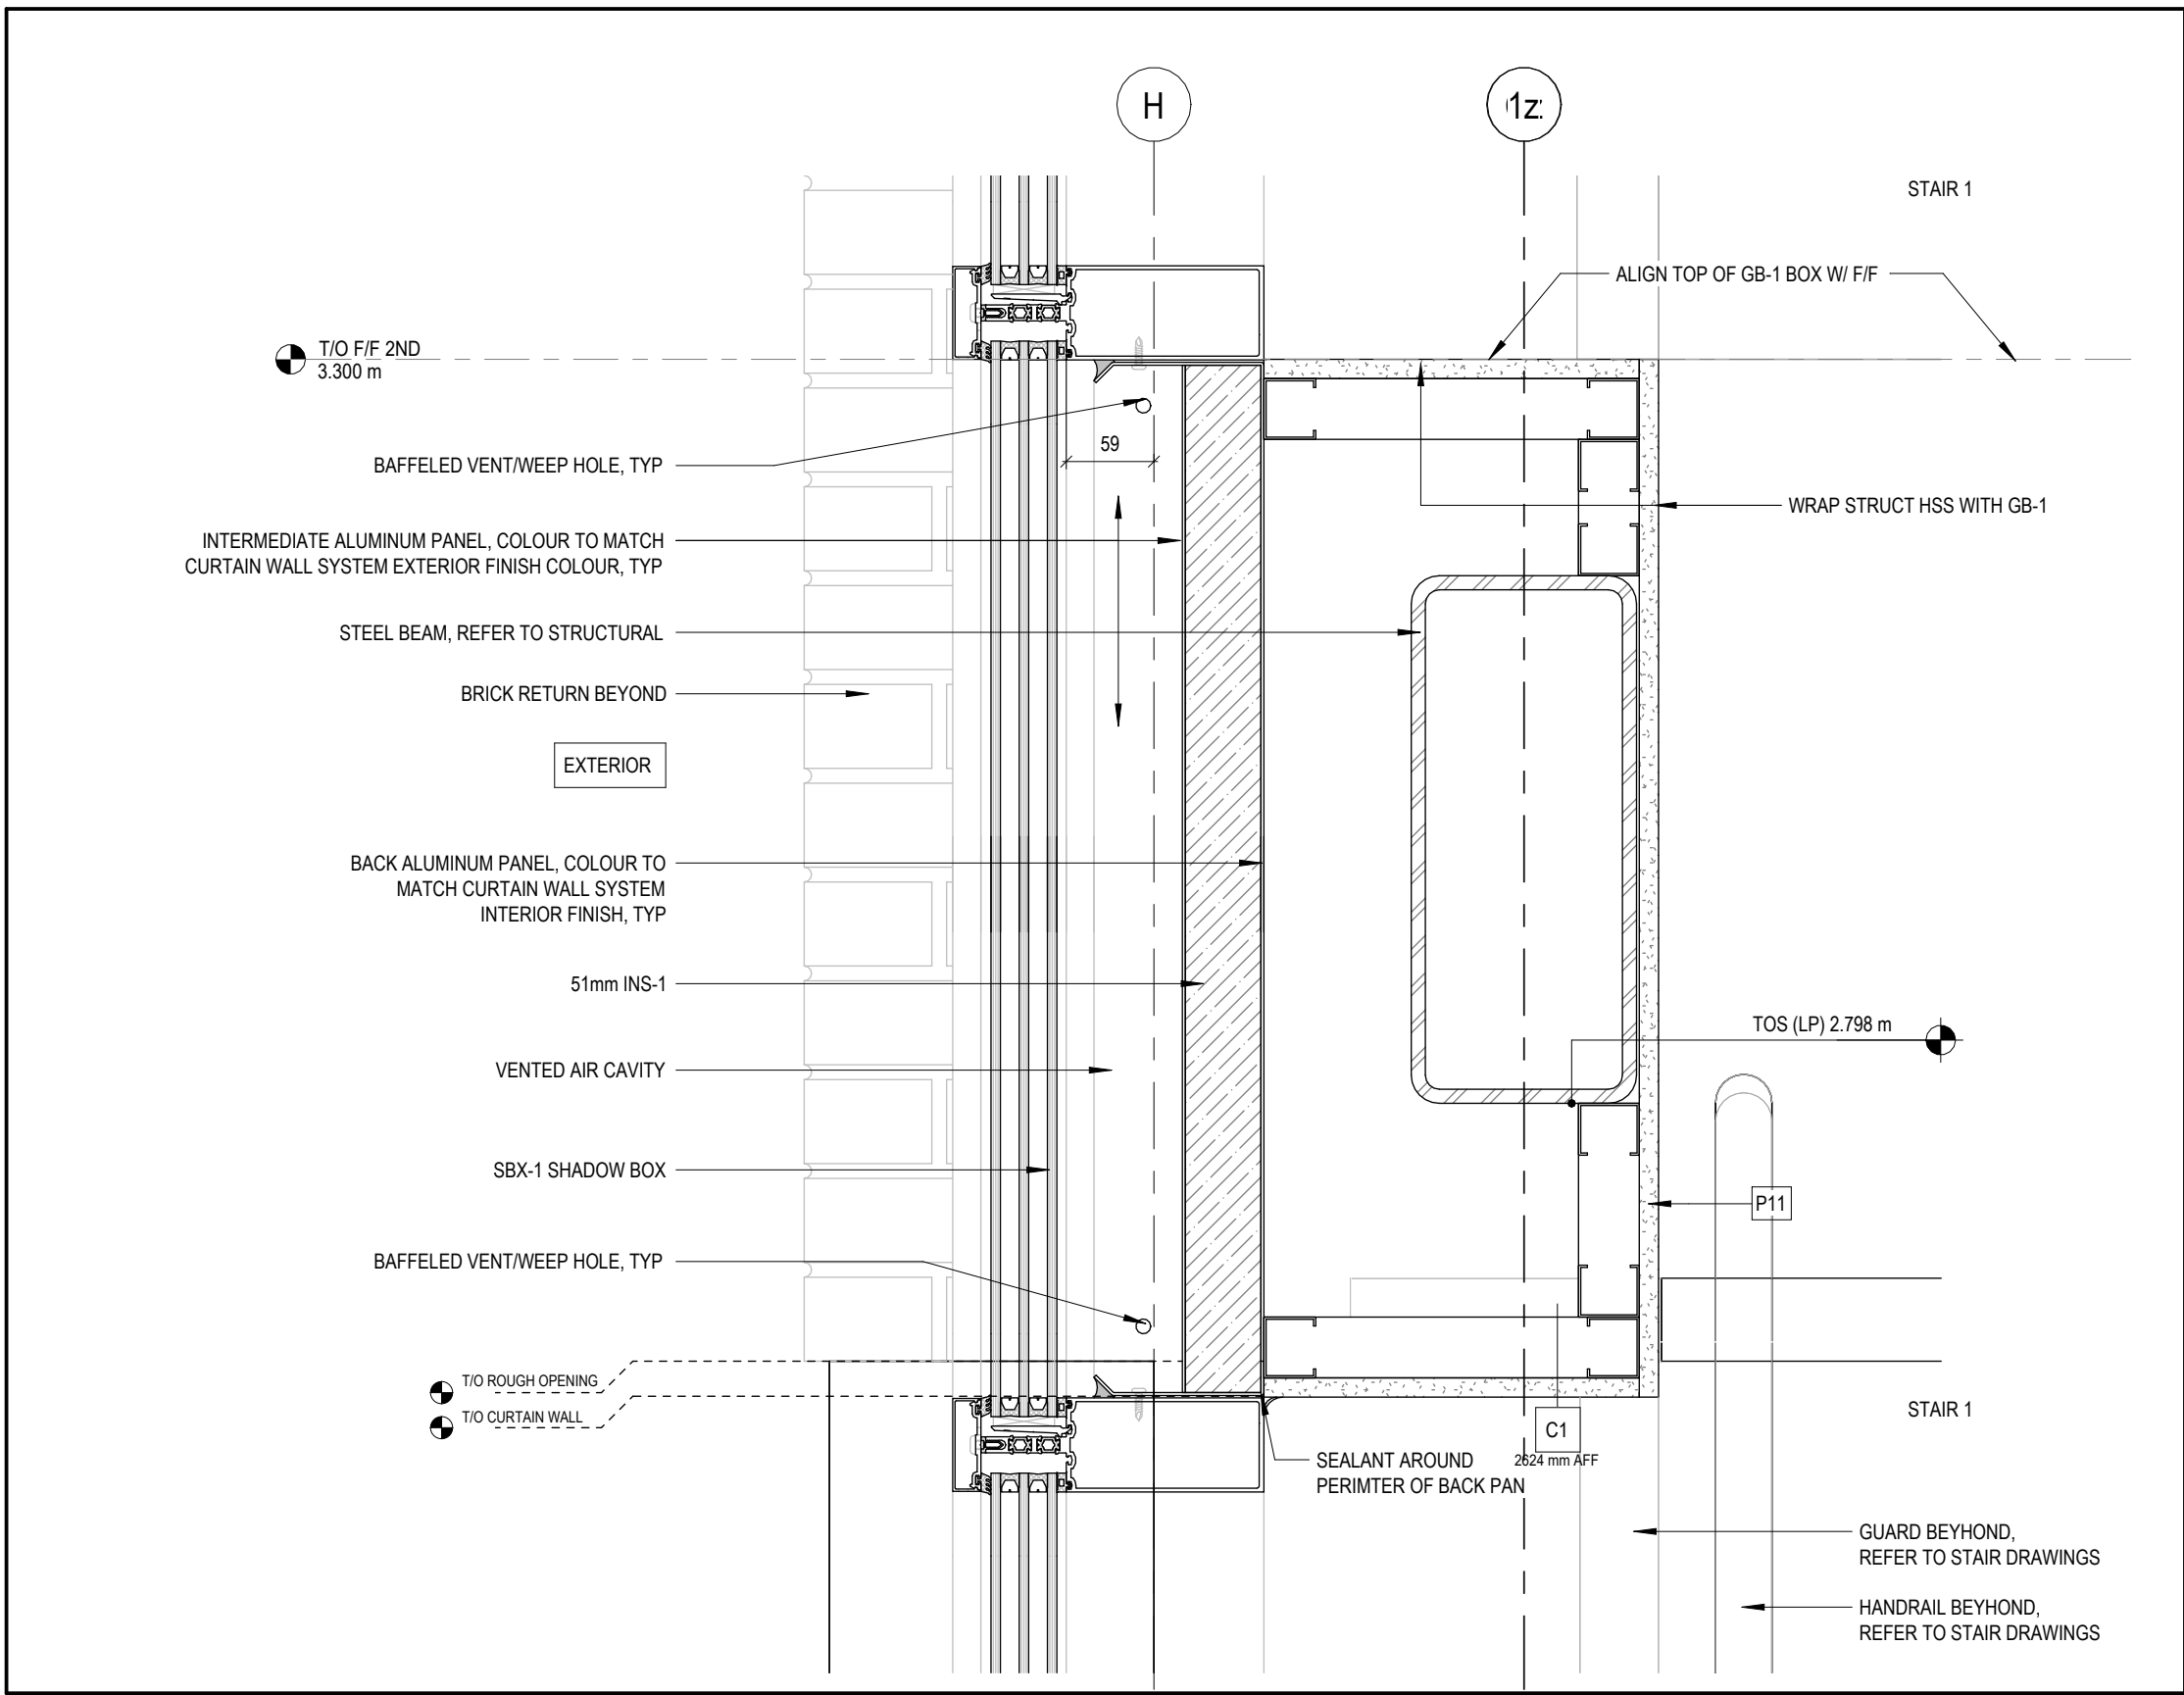

6 SECTION DETAIL - CURTAIN WALL @ STAIR HSS BEAM
1:5



WEATHER BARRIER AND FLASHING LEGEND

- AVP-1 VAPOUR PERMEABLE AIR BARRIER MEMBRANE
- HTRU-1 ROOF MEMBRANE UNDERLAYMENT
- FWP-1 FOUNDATION WATERPROOFING
- SMF-# SHEET METAL FLASHING (# DENOTES TYPE)
- TRM-1 TRANSITION MEMBRANE
- TWF-1 THRU-WALL FLEXIBLE FLASHING MEMBRANE
- VRB-1 NON VAPOUR REMEABLE AIR BARRIER MEMBRANE
- VRB-2 SHEET VAPOUR RETARDER
- VRB-4 SMART VAPOUR-RETARDED
- BUT-1 BUTYL TRANSITION TAPE

INSULATION LEGEND

- INS-1 SEMI-RIGID STONE WOOL INSULATION
- INS-2 THERMAL BATT STONE WOOL INSULATION
- INS-3 ACOUSTIC BATT STONE WOOL INSULATION
- INS-4 CONCRETE-FACED INSULATION PANEL
- INS-5 RIGID INSULATION
- INS-6 SPRAY FOAM INSULATION
- INS-7 ROOFING INSULATION
- INS-8 THERMAL CELLULOSE LOOSE FILL INSULATION

INSULATION LEGEND

- GB-1 GYPSUM BOARD
- GB-2 GYPSUM BOARD, TYPE X
- GB-3 GYPSUM BOARD, MOLD RESISTANT
- GB-4 GYPSUM BOARD, ABUSE RESISTANT
- IP-1 INTERIOR PLYWOOD
- EP-1 EXTERIOR GRADE PLYWOOD
- EG-1 GLASS-FIBRE REINFORCED SHEATHING

ISSUE DATE:

NO.	DATE	DESCRIPTION
5	2026/06/30	ISSUED FOR ADDENDUM #4
4	2026/06/29	ISSUED FOR ADDENDUM #3
3	2026/06/17	ISSUED FOR ADDENDUM #2
2	2026/05/29	ISSUED FOR TENDER
1	2026/05/29	ISSUED FOR BUILDING PERMIT

PROJECT:

ONTARIO
ABORIGINAL
HOUSING SERVICES

321 JOHN STREET COBOURG, ONTARIO

SHEET TITLE:

SECTION DETAILS

PROJECT NO: 251088
SCALE: As indicated

SHEET NO:

A511