




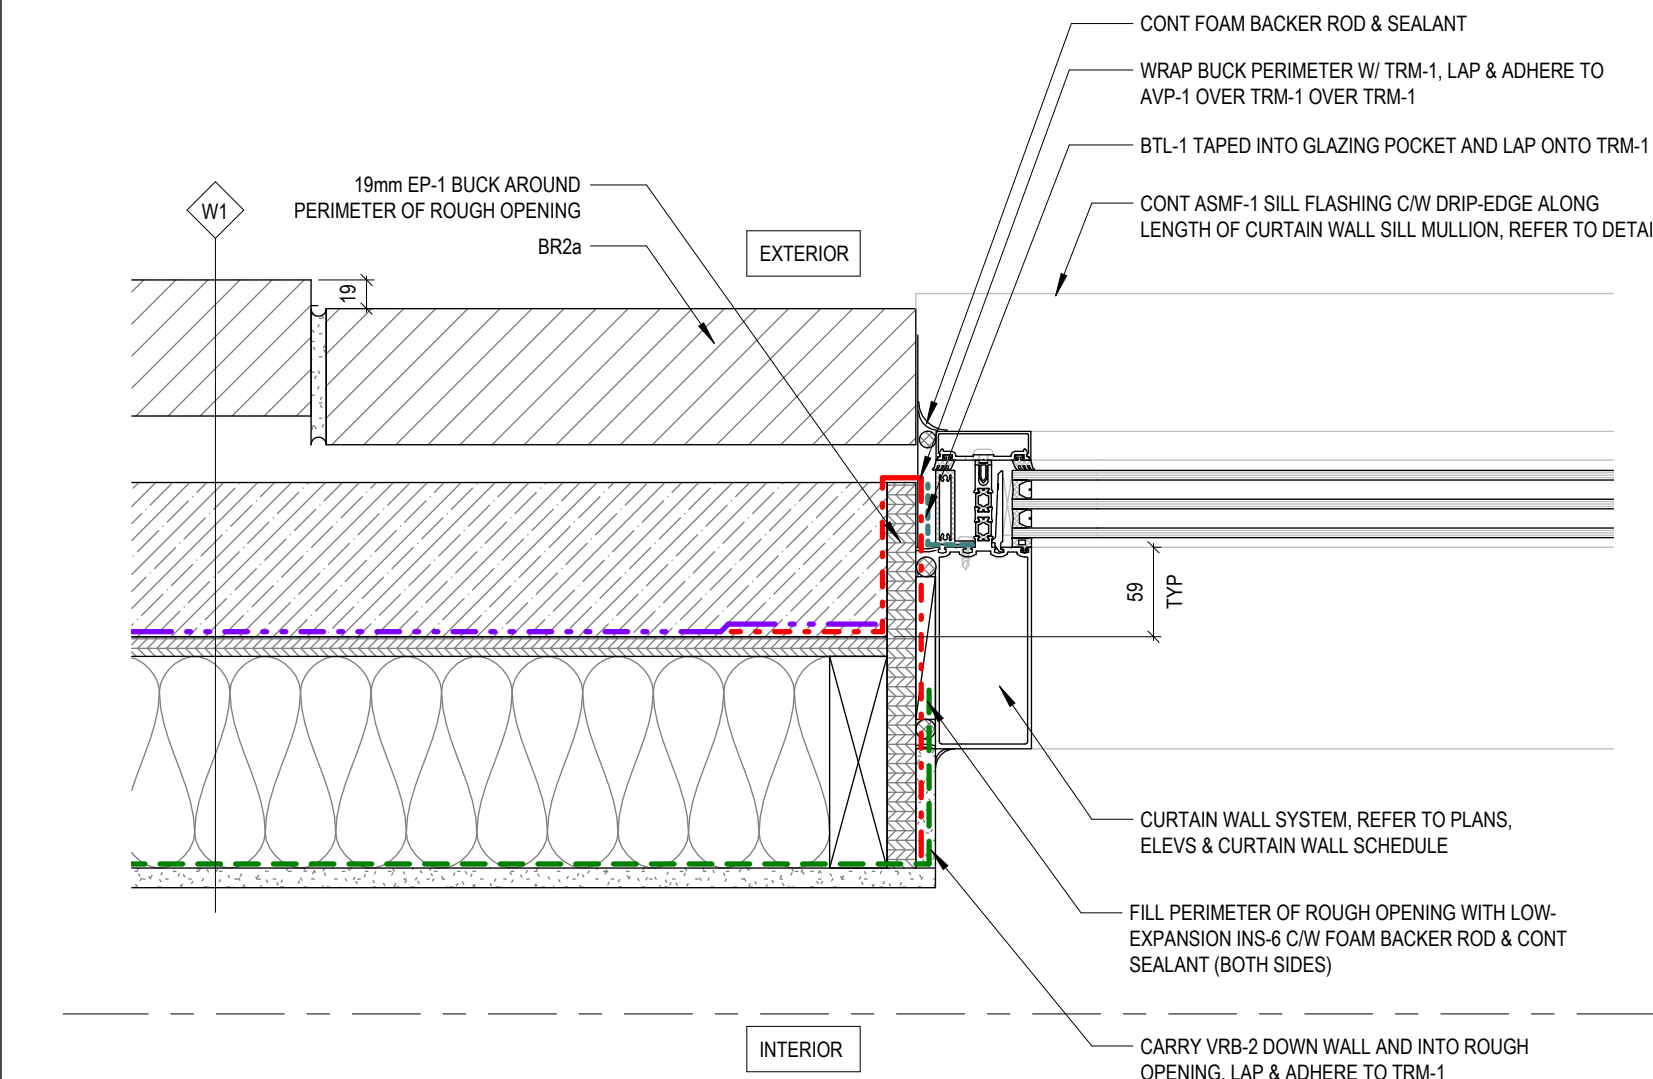


1 PLAN DETAIL - CURTAIN WALL JAMB @ BRICK VENEER RECESS WALL
1:5

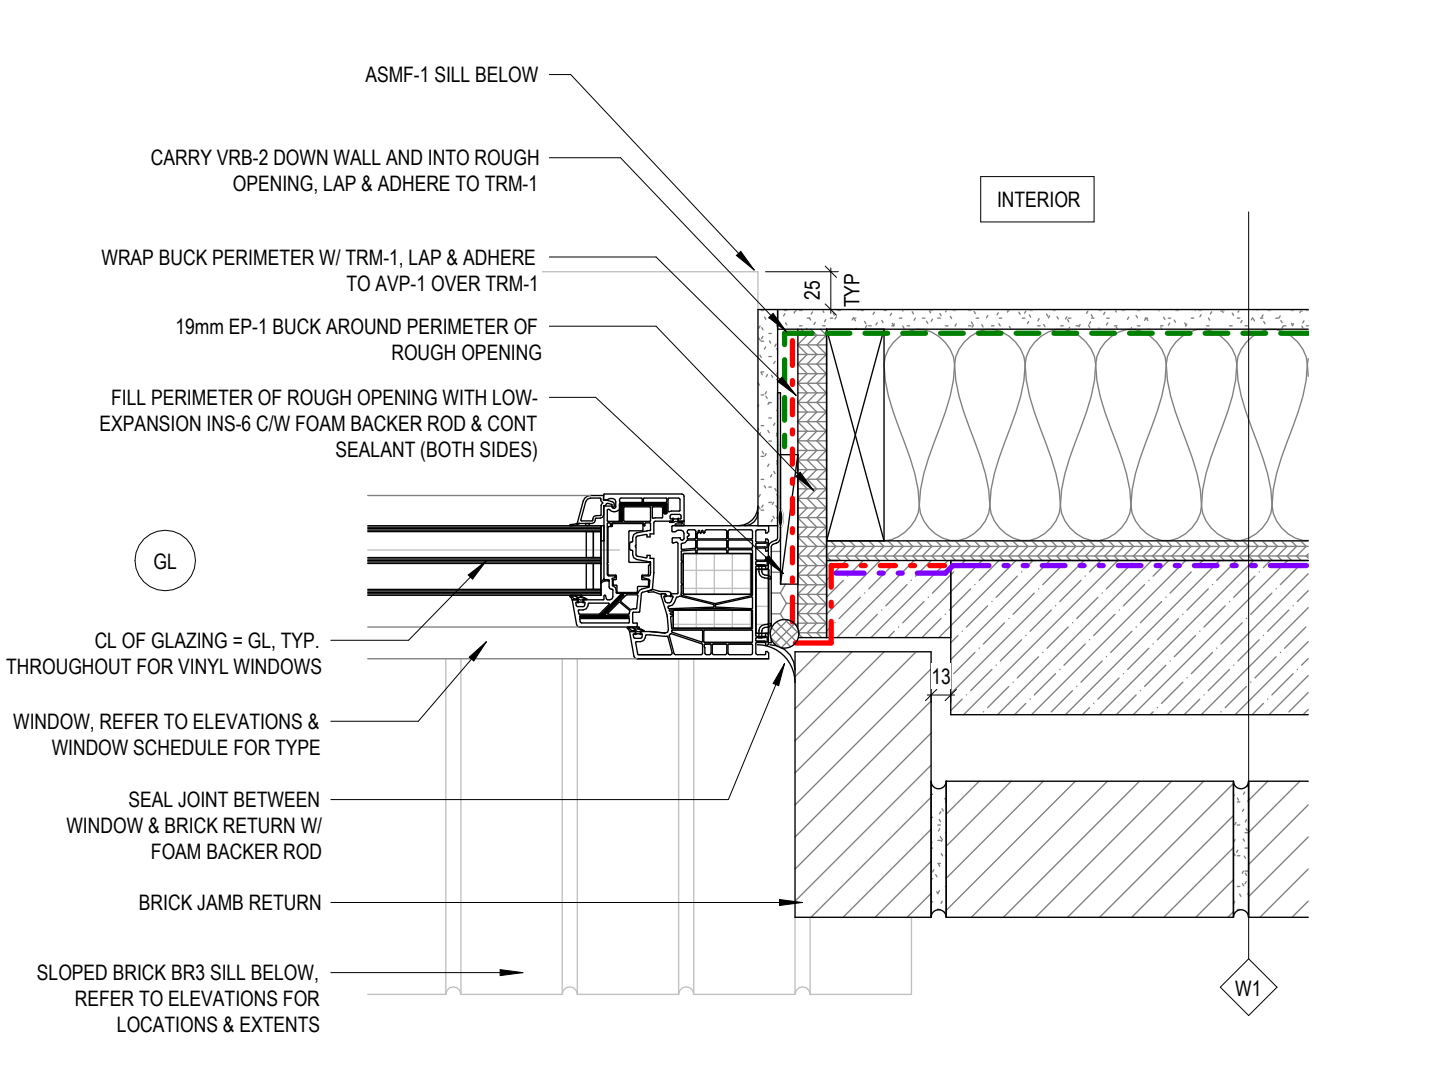


2 PLAN DETAIL - WINDOW JAMB, TYPICAL
1:5

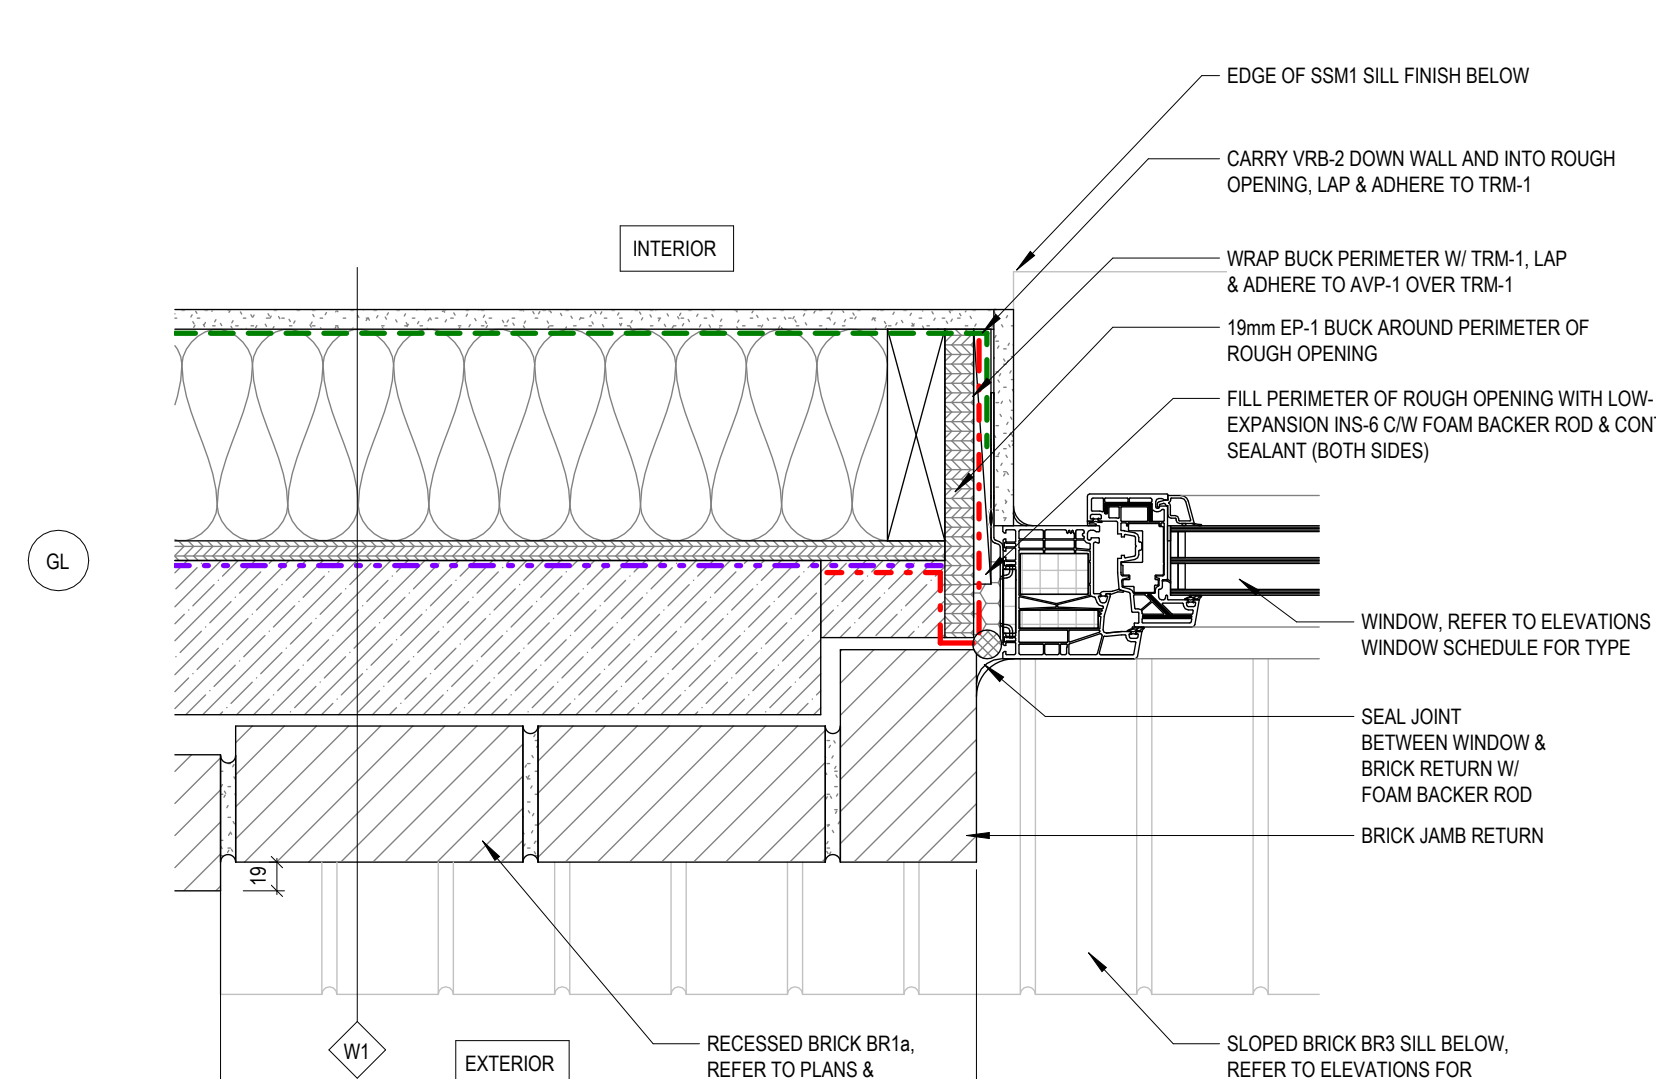


3 PLAN DETAIL - WINDOW JAMB W/ BRICK RECESS, TYPICAL
1:5

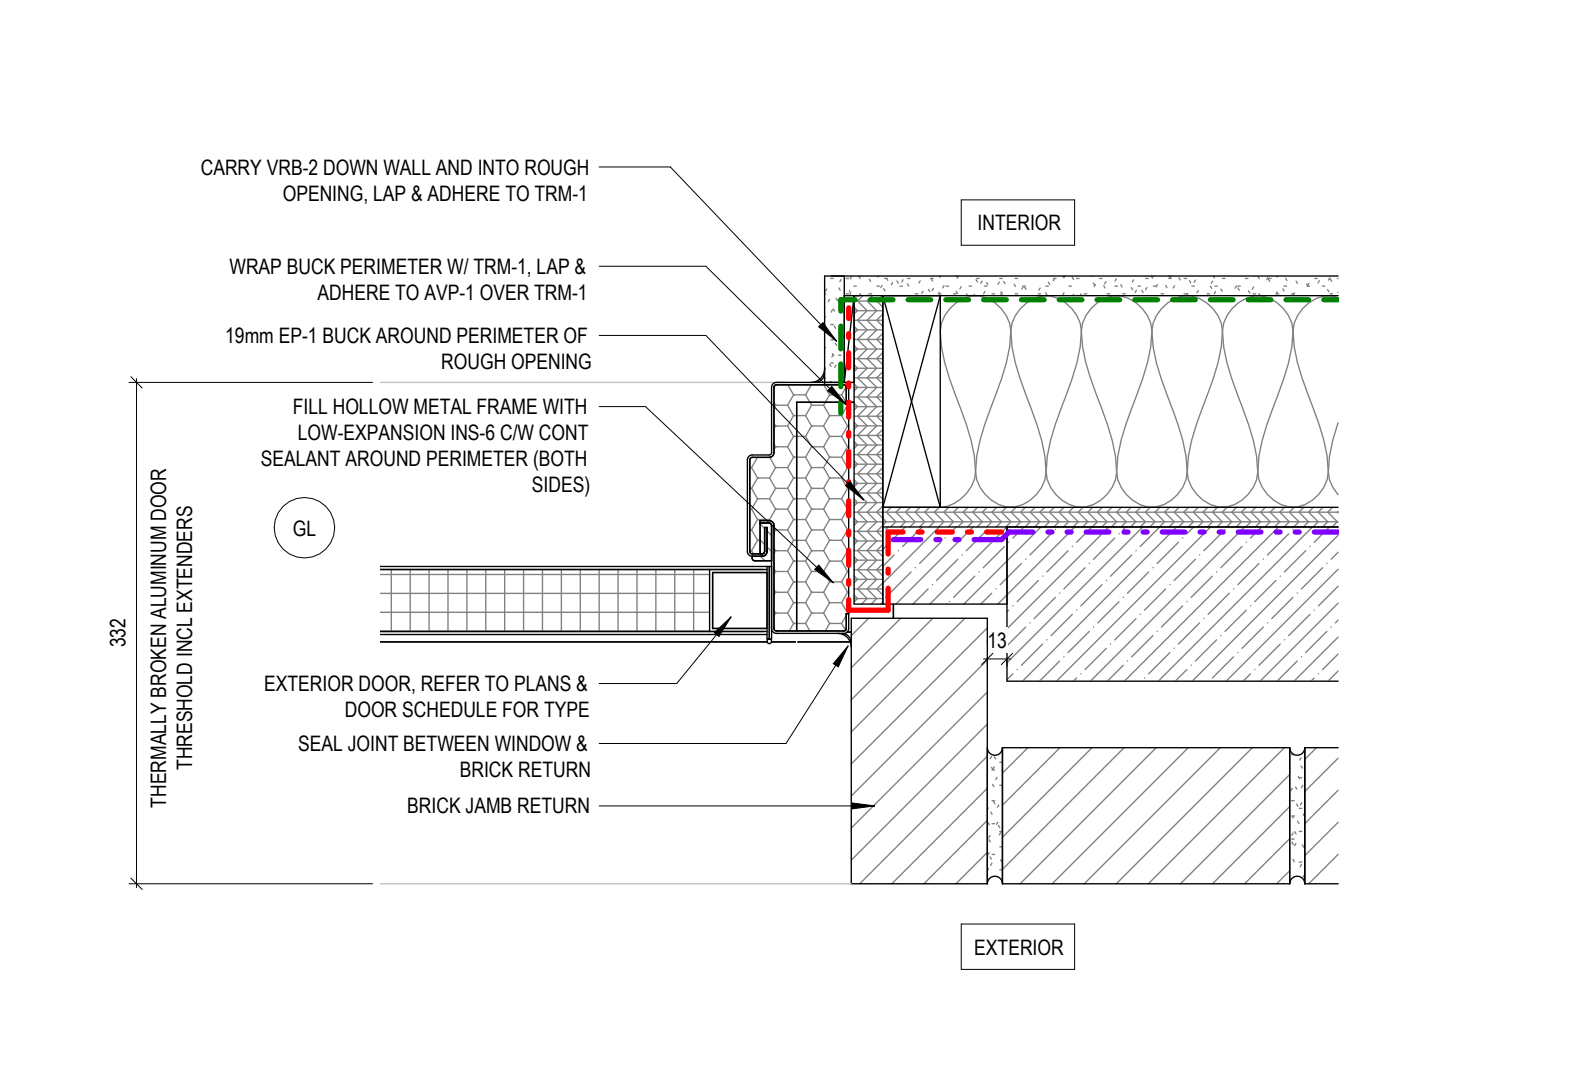


4 PLAN DETAIL - HM DOOR IN BRICK VENEER WALL
1:5

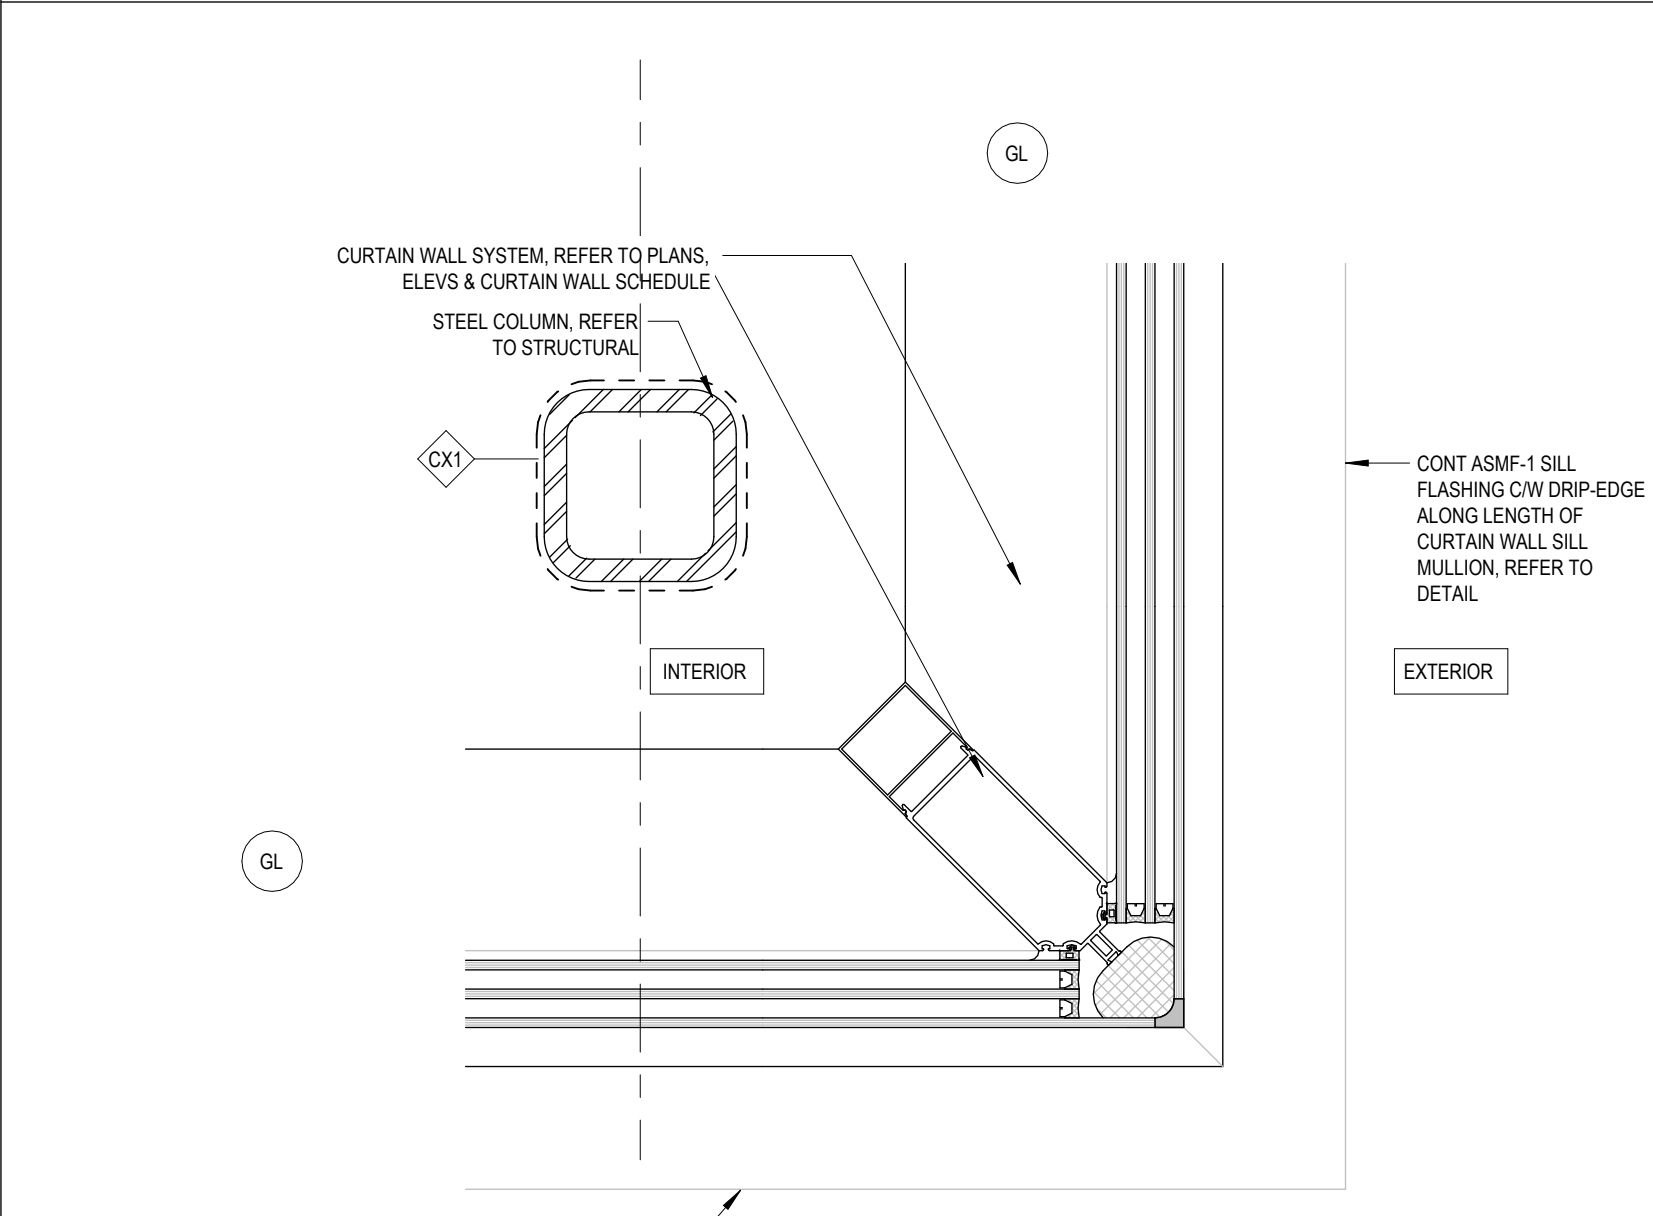


5 PLAN DETAIL - CURTAIN WALL CORNER MULLION
1:5

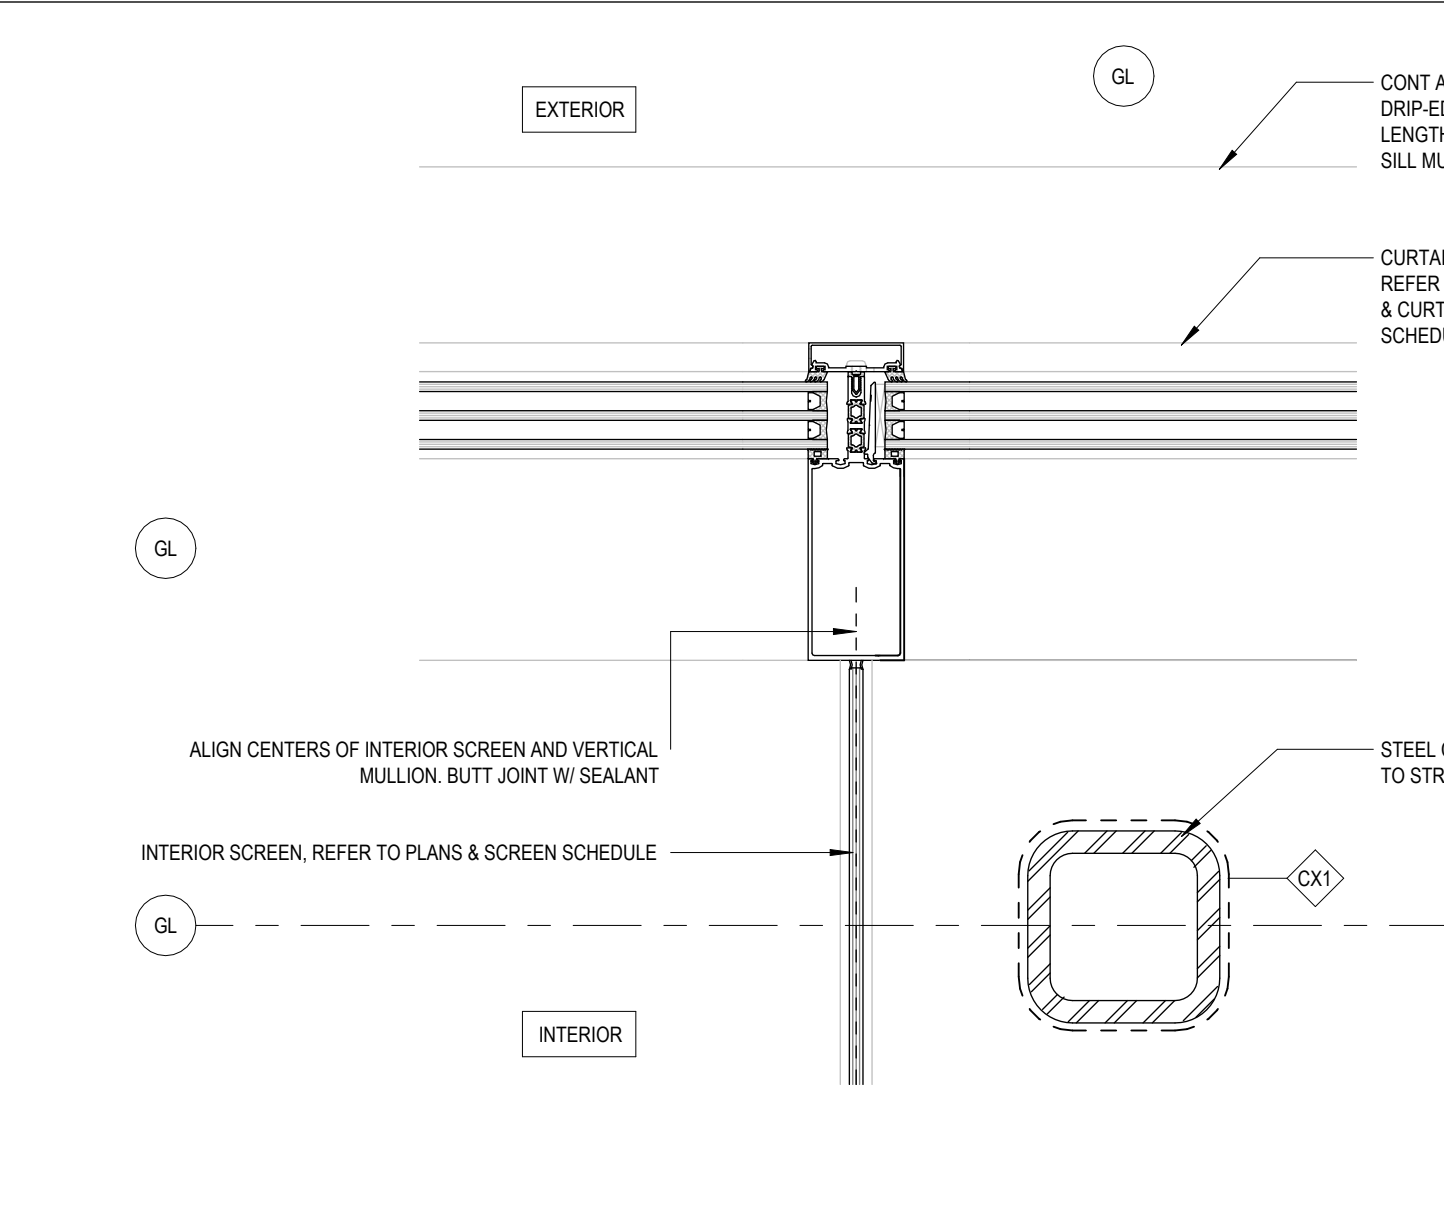


6 PLAN DETAIL - CURTAIN WALL / VESTIBULE INTERSECTION
1:5

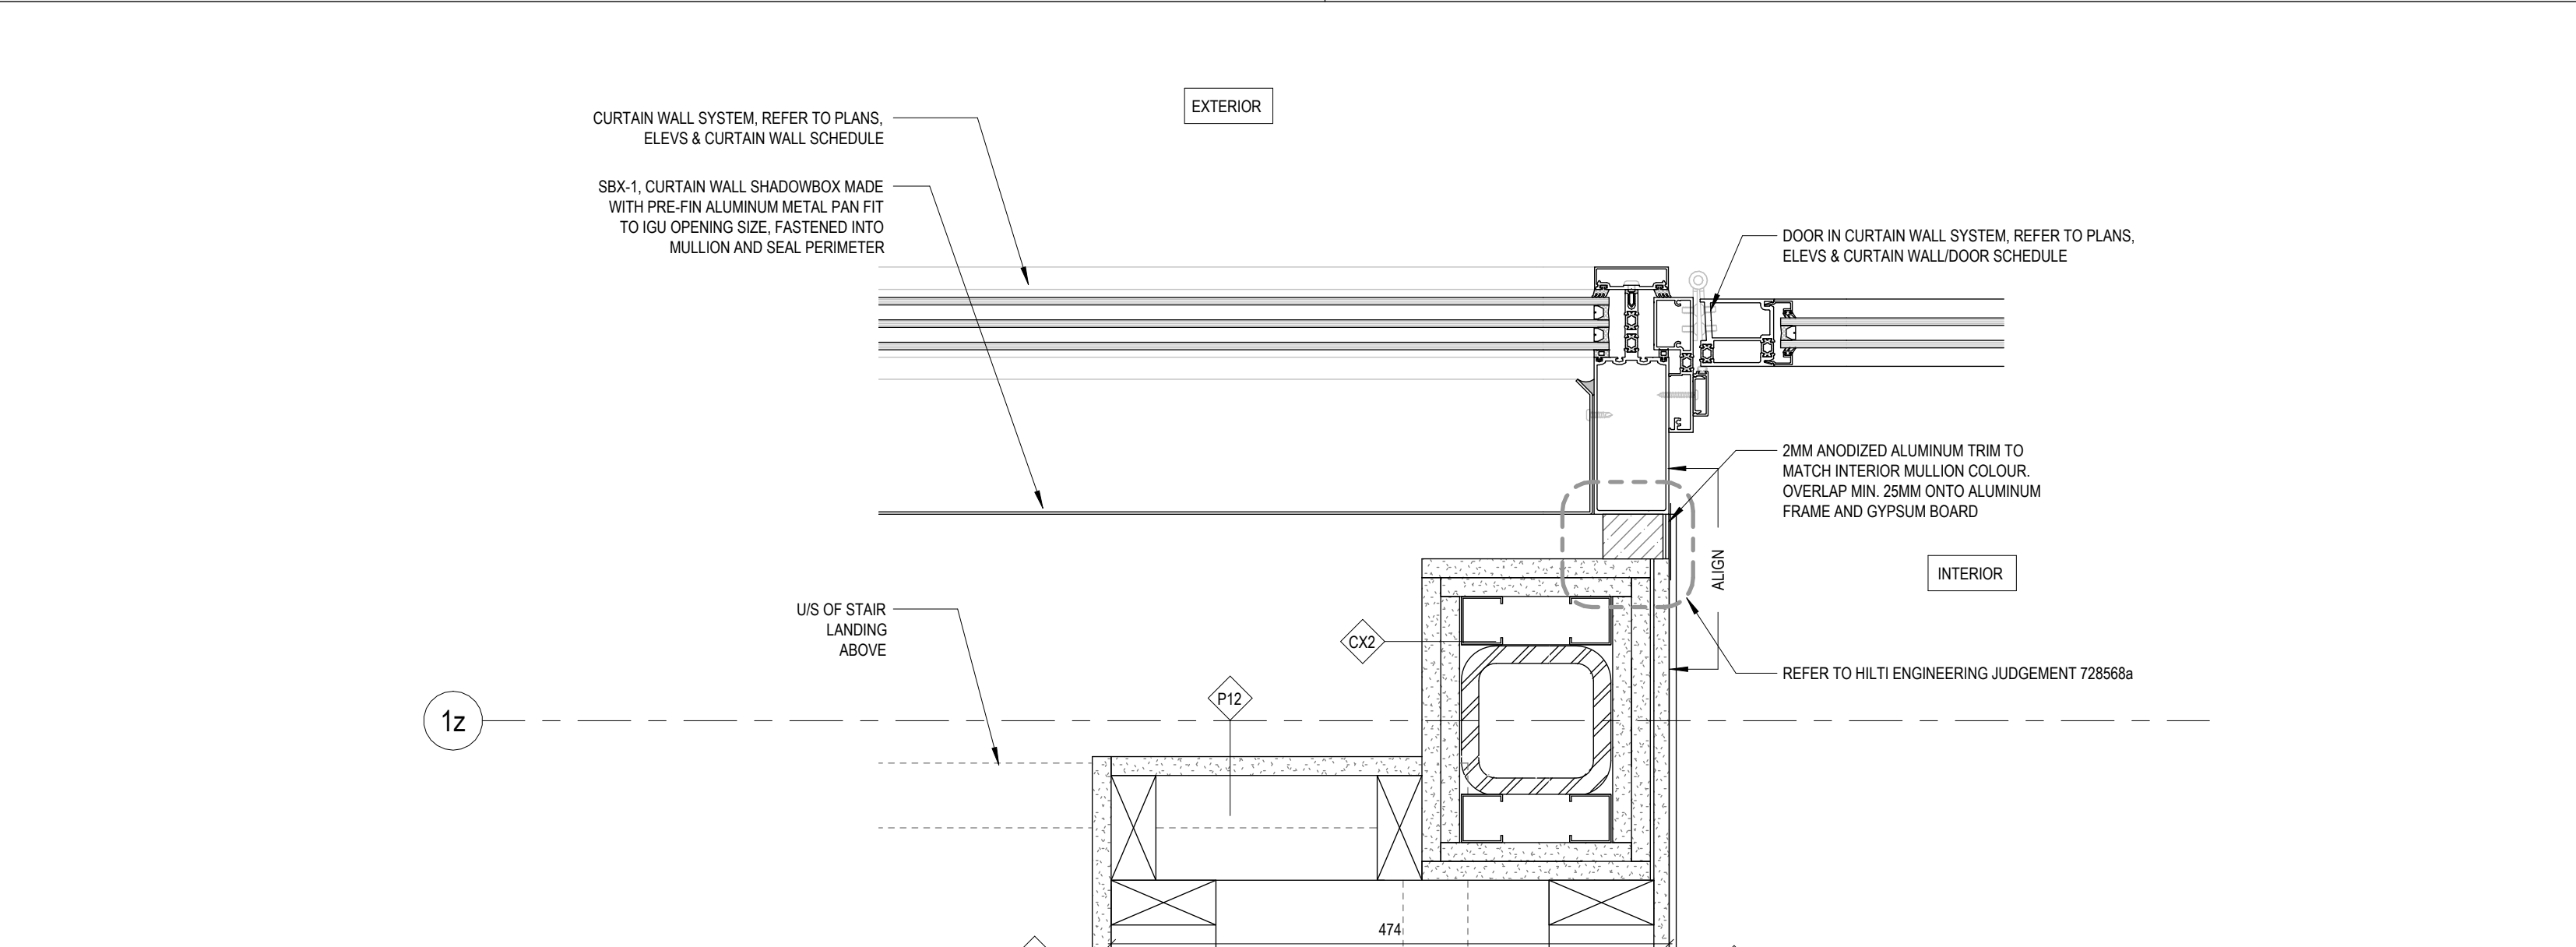

7 PLAN DETAIL - FIRE RATED COLUMN AT CURTIAN WALL
1:5

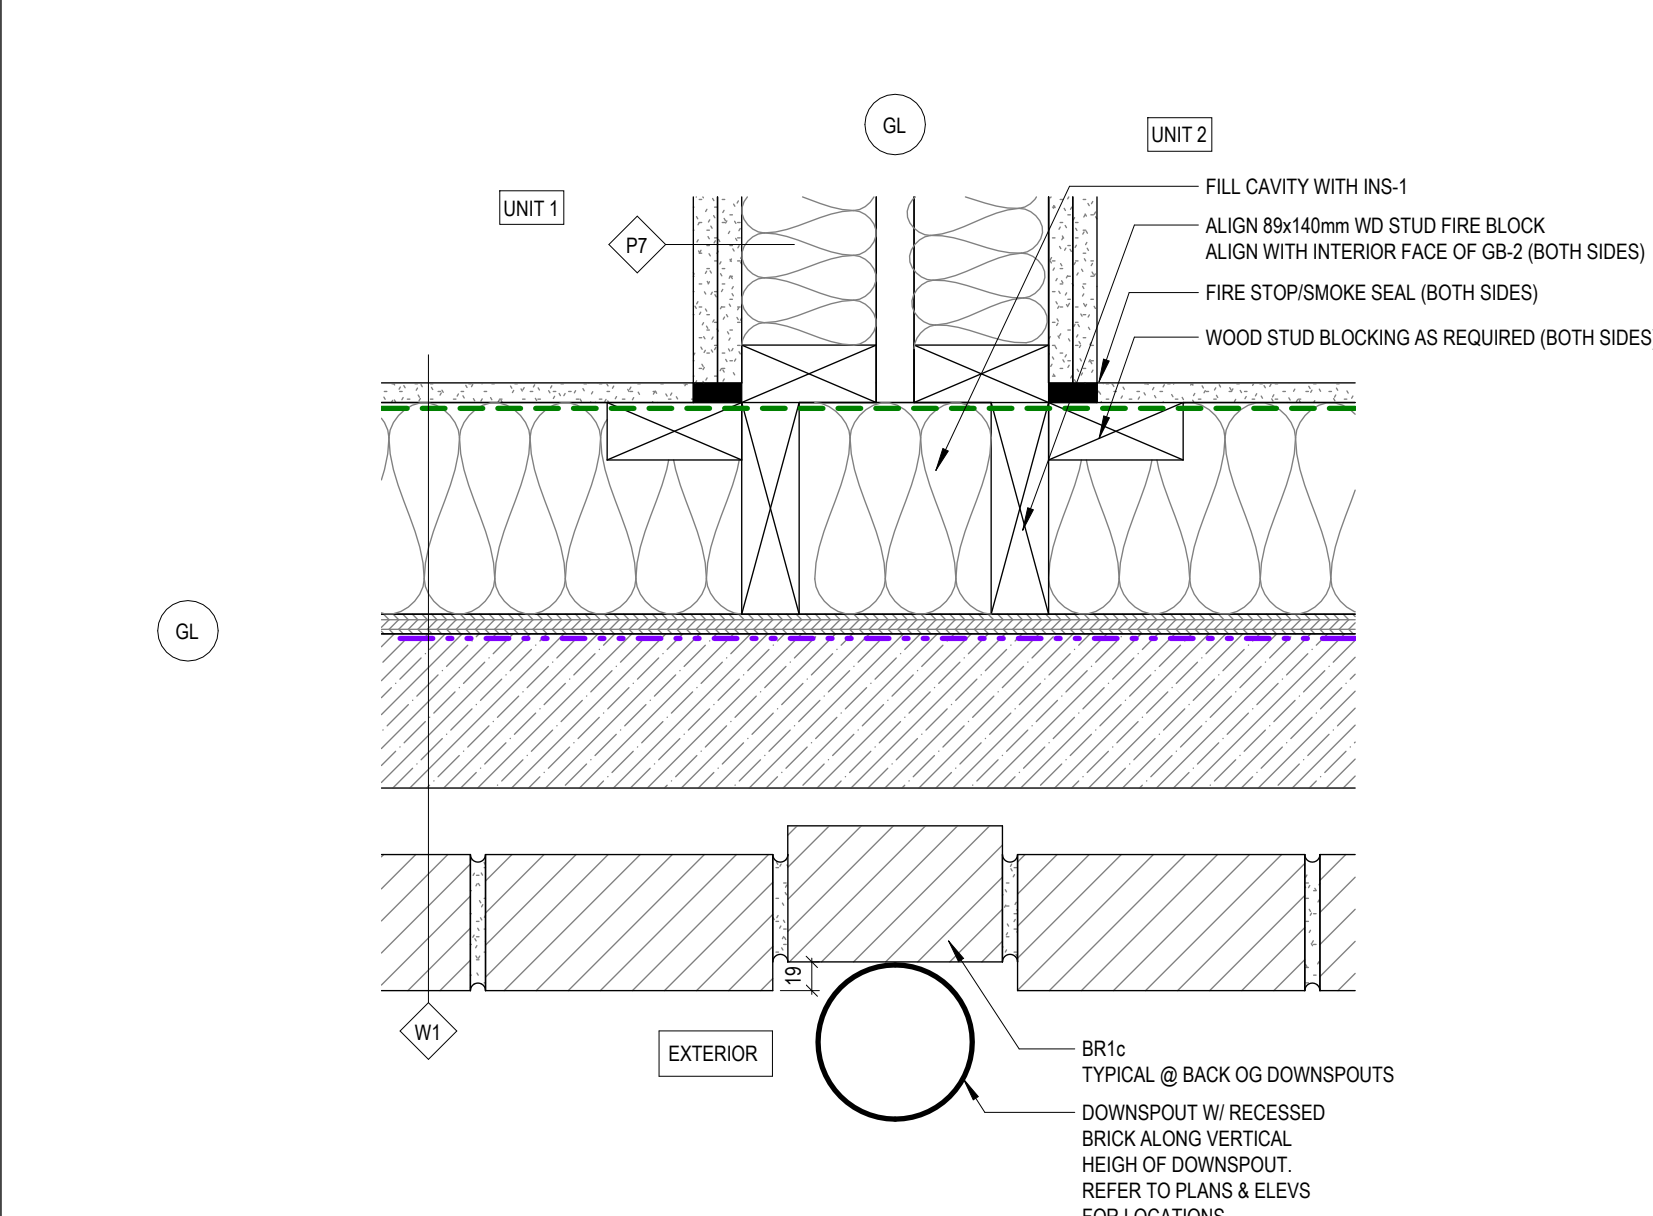

8 PLAN DETAIL - INTERSECTION EXT. WALL & SUITE DEMISING WALL, TYPICAL
1:5

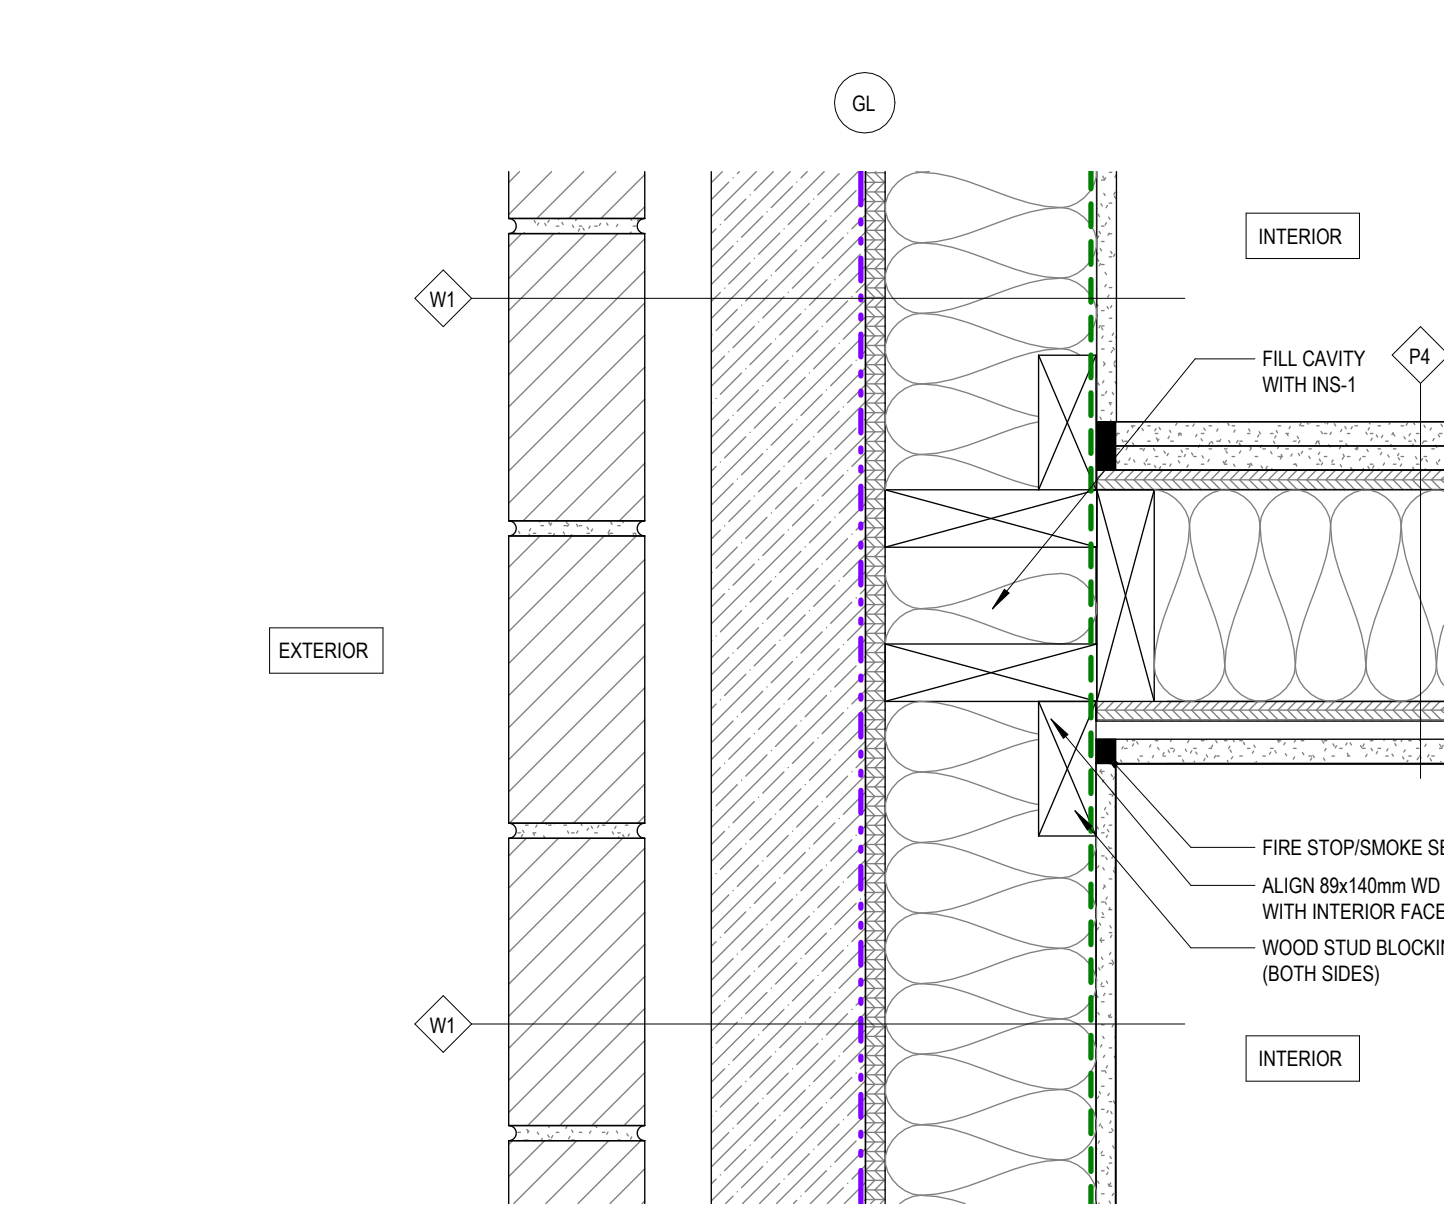

9 PLAN DETAIL - INTERSECTION RATED PARTITION & EXT. WALL, TYPICAL
1:5

WEATHER BARRIER AND FLASHING LEGEND

AVP-1	VAPOUR PERMEABLE AIR BARRIER MEMBRANE
HTRU-1	ROOF MEMBRANE/UNDERLAYMENT
FWP-1	FOUNDATION WATERPROOFING
SMF-#	SHEET METAL FLASHING (# DENOTES TYPE)
TRM-1	TRANSITION MEMBRANE
TWF-1	THRU-WALL FLEXIBLE FLASHING MEMBRANE
VRB-1	NON VAPOUR PERMEABLE AIR BARRIER MEMBRANE
VRB-2	SHEET VAPOUR RETARDER
VRB-4	SMART VAPOUR RETARDED
BTL-1	BUTYL FLASHING MEMBRANE

INSULATION LEGEND

INS-1	SEMI-RIGID STONE WOOL INSULATION
INS-2	THERMAL BATT STONE WOOL INSULATION
INS-3	ACOUSTIC BATT STONE WOOL INSULATION
INS-4	CONCRETE-FACED INSULATION PANEL
INS-5	RIGID INSULATION
INS-6	SPRAY FOAM INSULATION
INS-7	ROOFING INSULATION
INS-8	THERMAL CELLULOSE LOOSE FILL INSULATION

INSULATION LEGEND

GB-1	GYPSUM BOARD
GB-2	GYPSUM BOARD, TYPE X
GB-3	GYPSUM BOARD, MOLD RESISTANT
GB-4	GYPSUM BOARD, ABUSE RESISTANT
IP-1	INTERIOR PLYWOOD
EP-1	EXTERIOR GRADE PLYWOOD
EG-1	GLASS-FIBRE REINFORCED SHEATHING

ISSUE DATE:

NO.	DATE	DESCRIPTION
5	2026/07/06	ISSUED FOR ADDENDUM #5
4	2026/06/29	ISSUED FOR ADDENDUM #3
3	2026/06/17	ISSUED FOR ADDENDUM #2
2	2026/05/29	ISSUED FOR TENDER
1	2026/05/29	ISSUED FOR BUILDING PERMIT

PROJECT:
ONTARIO
ABORIGINAL
HOUSING SERVICES

321 JOHN STREET COBOURG, ONTARIO

SHEET TITLE:
PLAN DETAILS

PROJECT NO: 251088
SCALE: As indicated

SHEET NO:
A500