



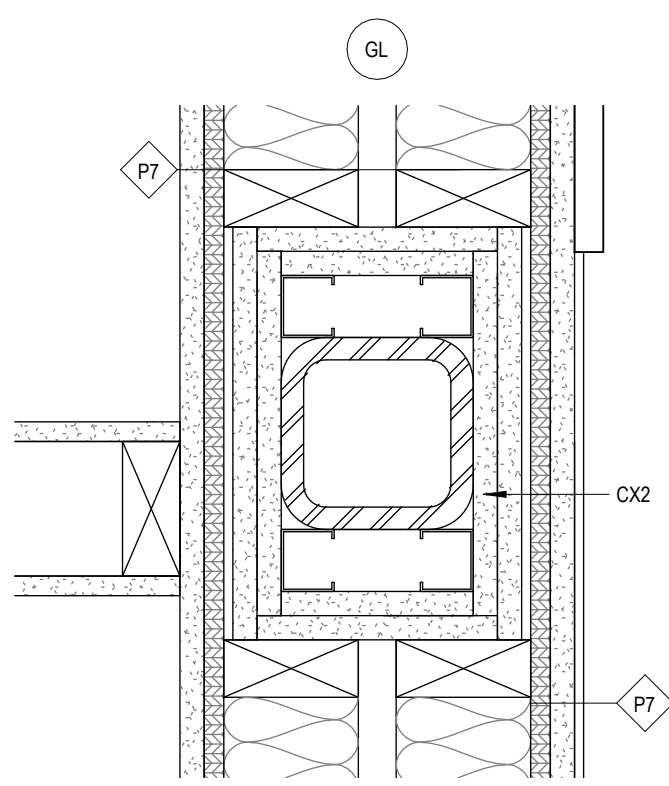


REFER TO CUL LISTING CUL-528 FOR  
FULL DESCRIPTION AND REQUIREMENTS  
REFER TO A002


1  
A810  
INTERIOR DETAIL - RATED COLUMN TYPICAL FOR ALL COLUMNS WITHIN P7 AND P7a WALLS  
1 : 5

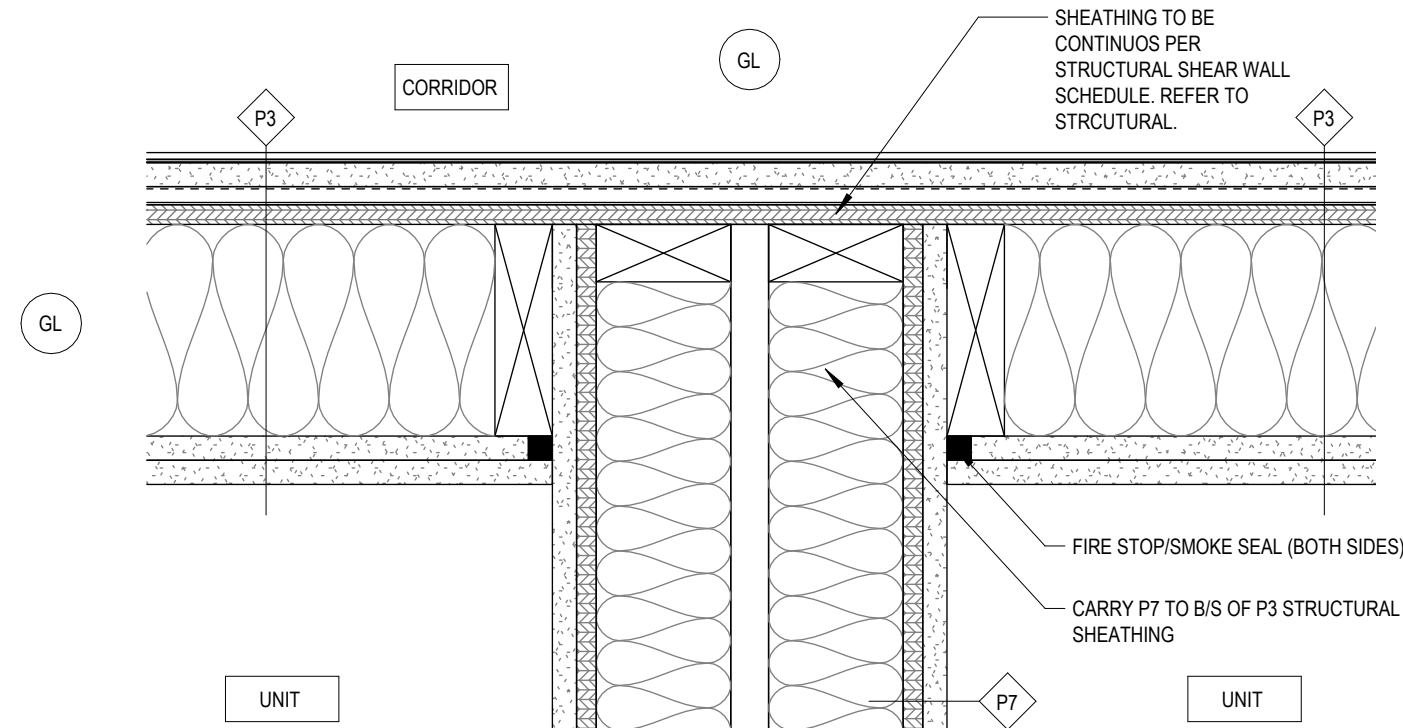


2  
A810  
INTERIOR DETAIL - CORRIDOR STC  
1 : 5

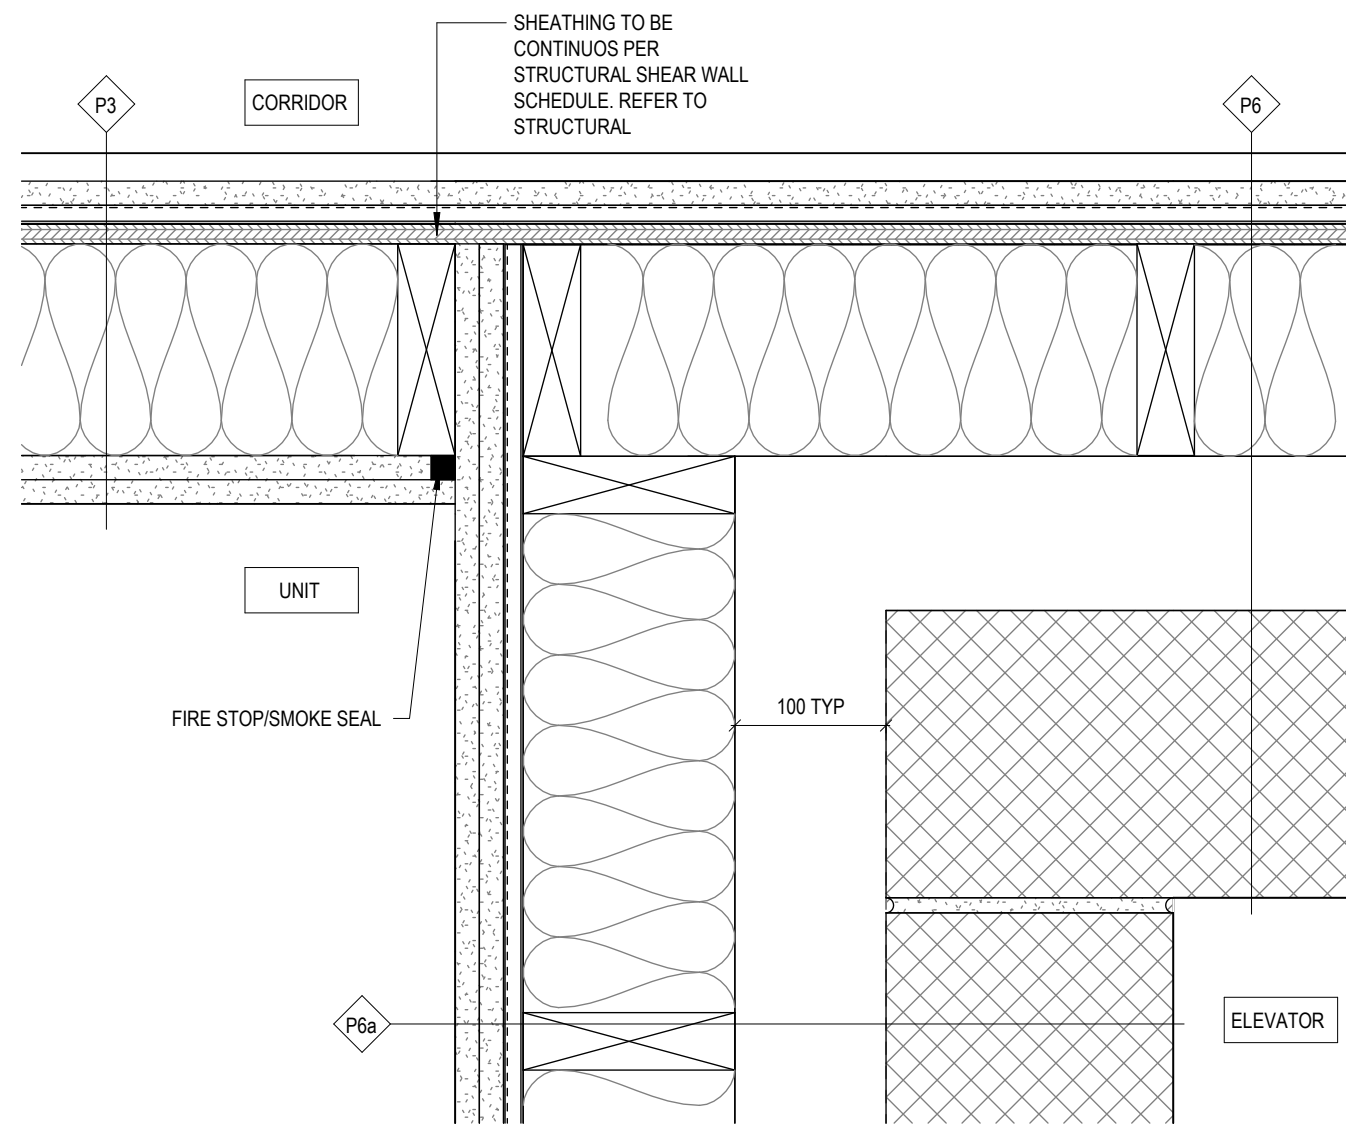


3  
A810  
INTERIOR DETAIL - ELEVATOR SEPARATION  
1 : 5

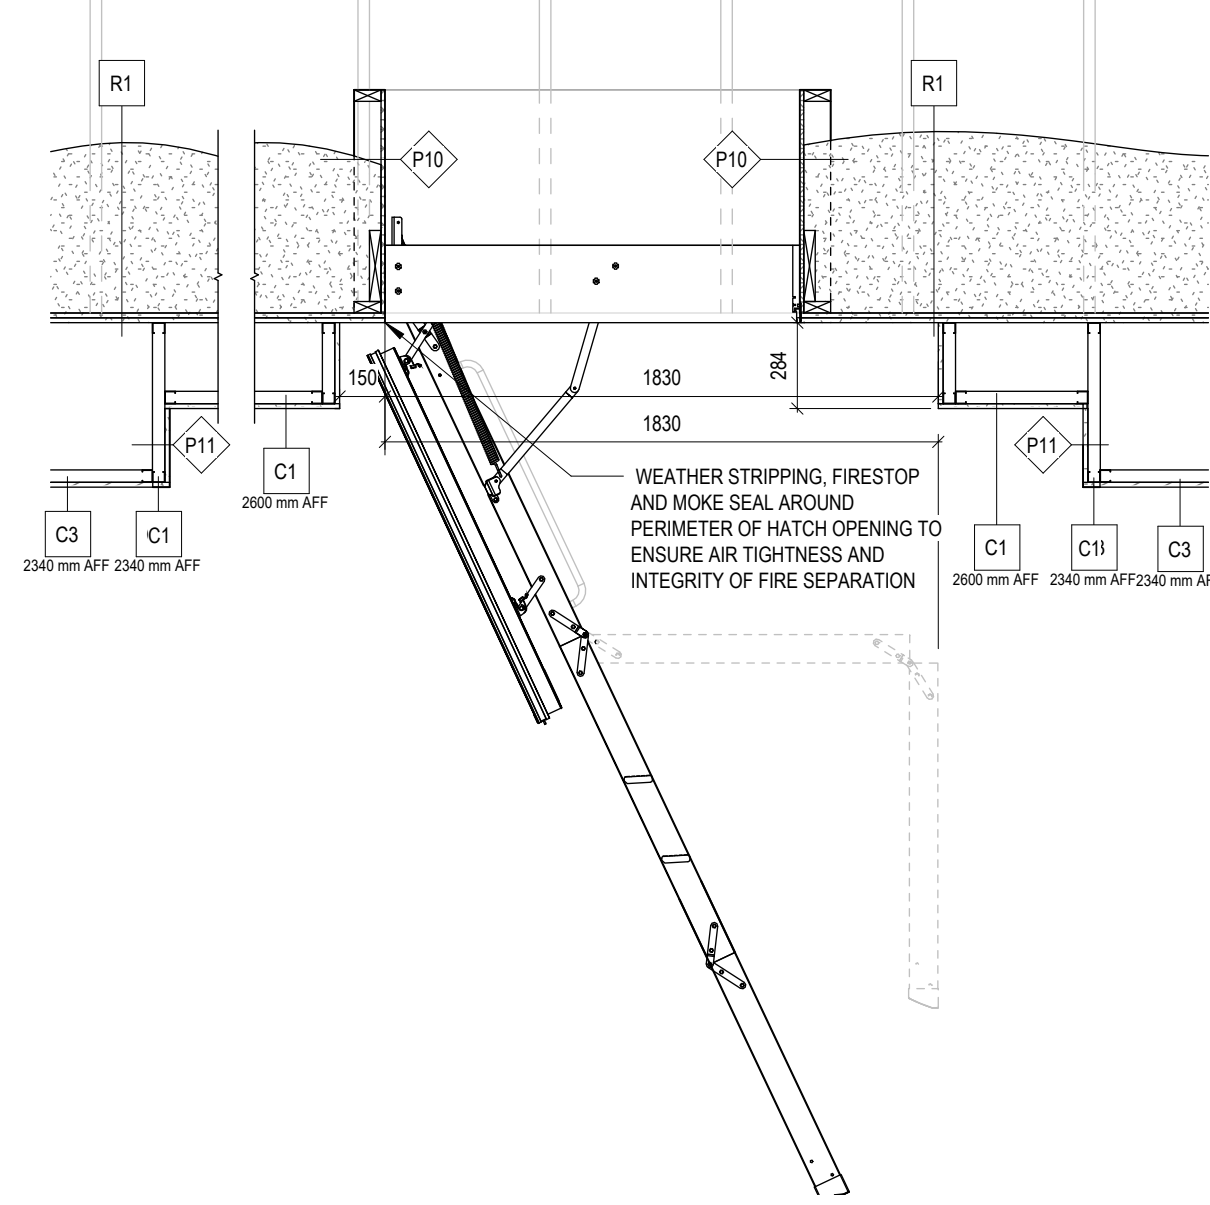


4  
A810  
INTERIOR DETAIL - CEILING ACCESS PANEL & LADDER AND TYP DETAIL @ C3  
1 : 25

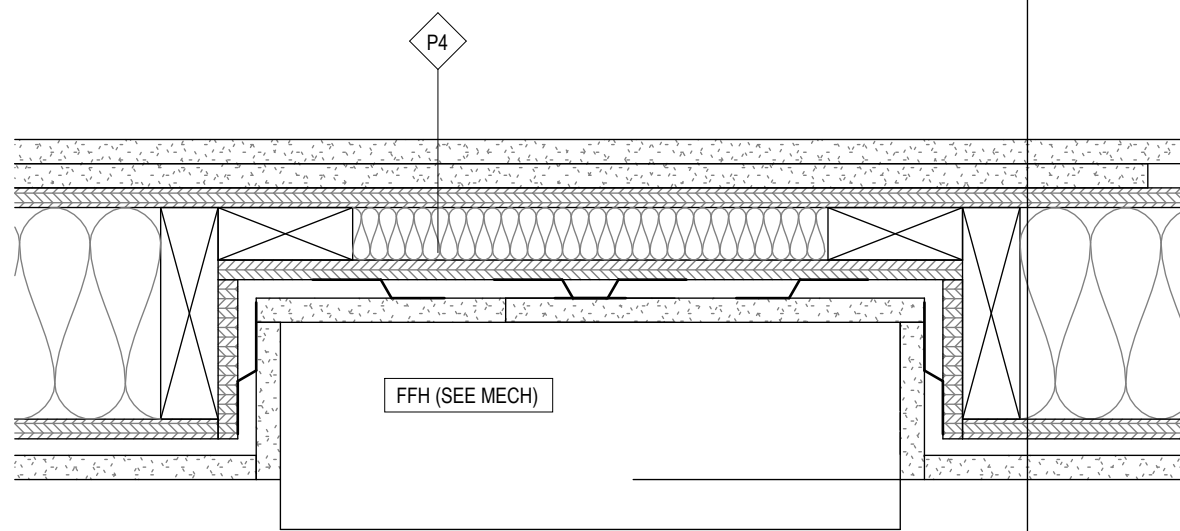


5  
A810  
TYPICAL PARTITION DETAIL AT FFH RECESSED INTO A WALL WITH A FRR AND/OR A STC  
1 : 5

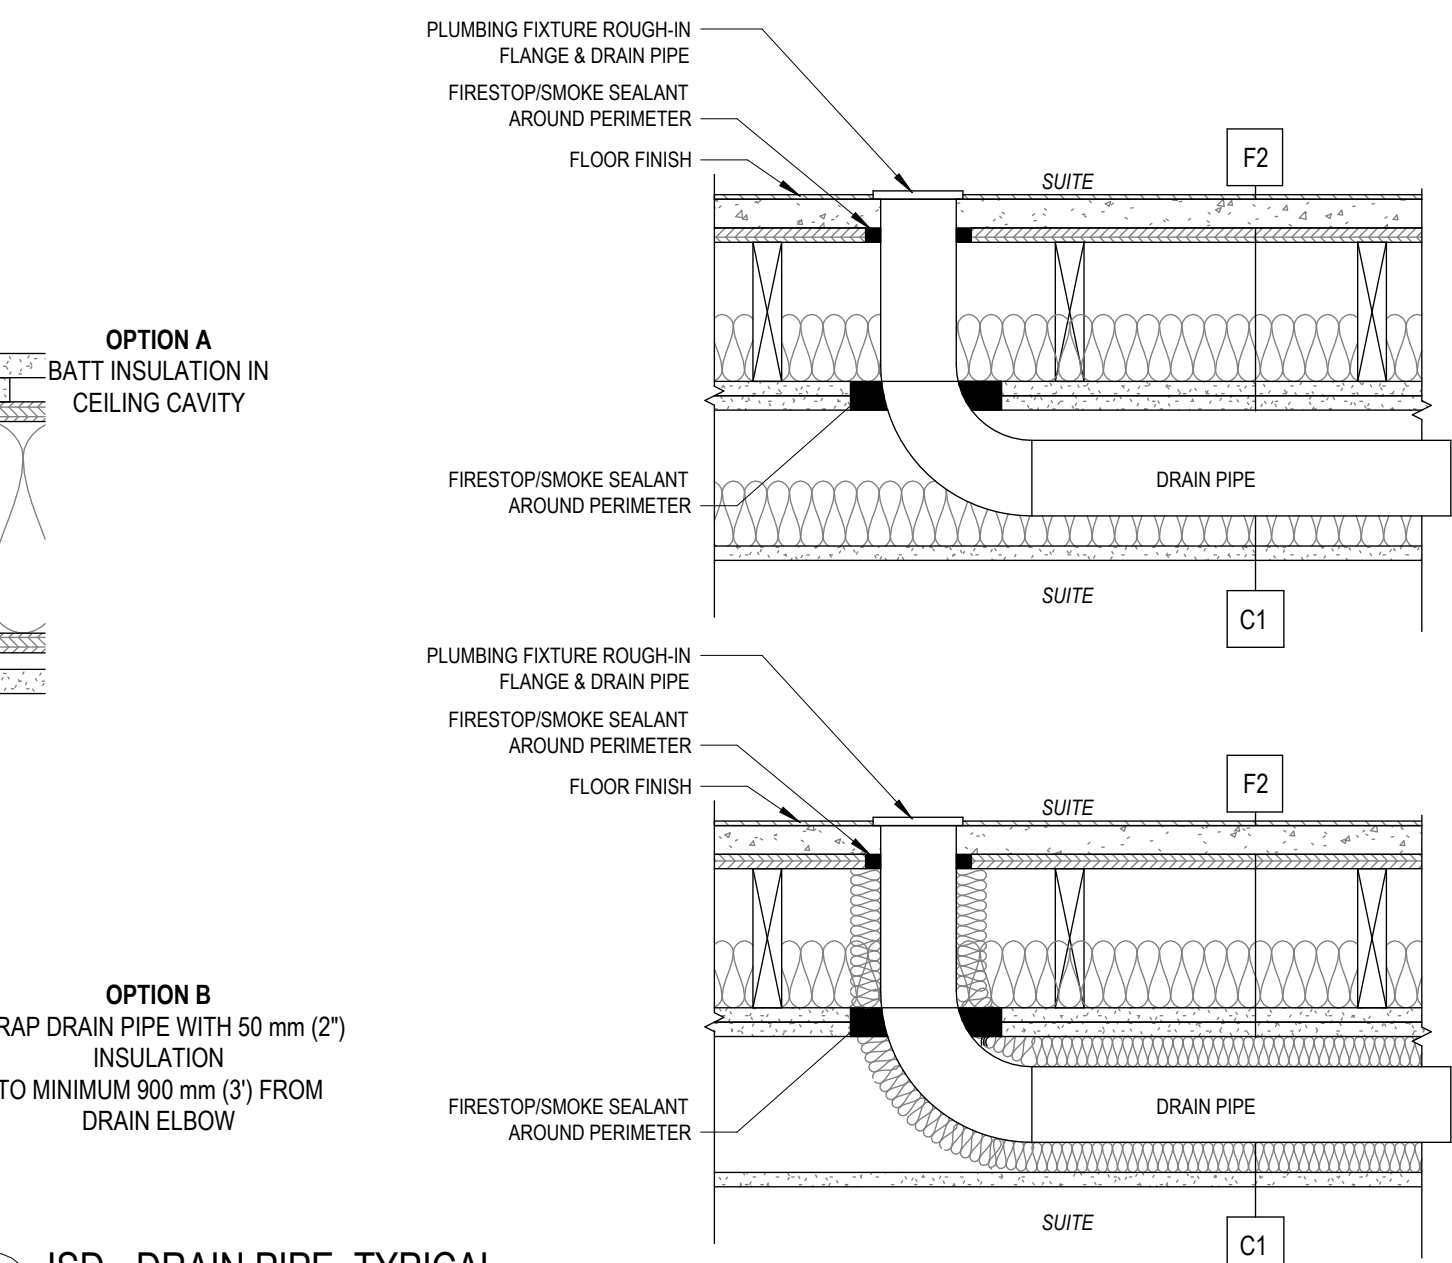


6  
A810  
ISD - DRAIN PIPE, TYPICAL  
1 : 10

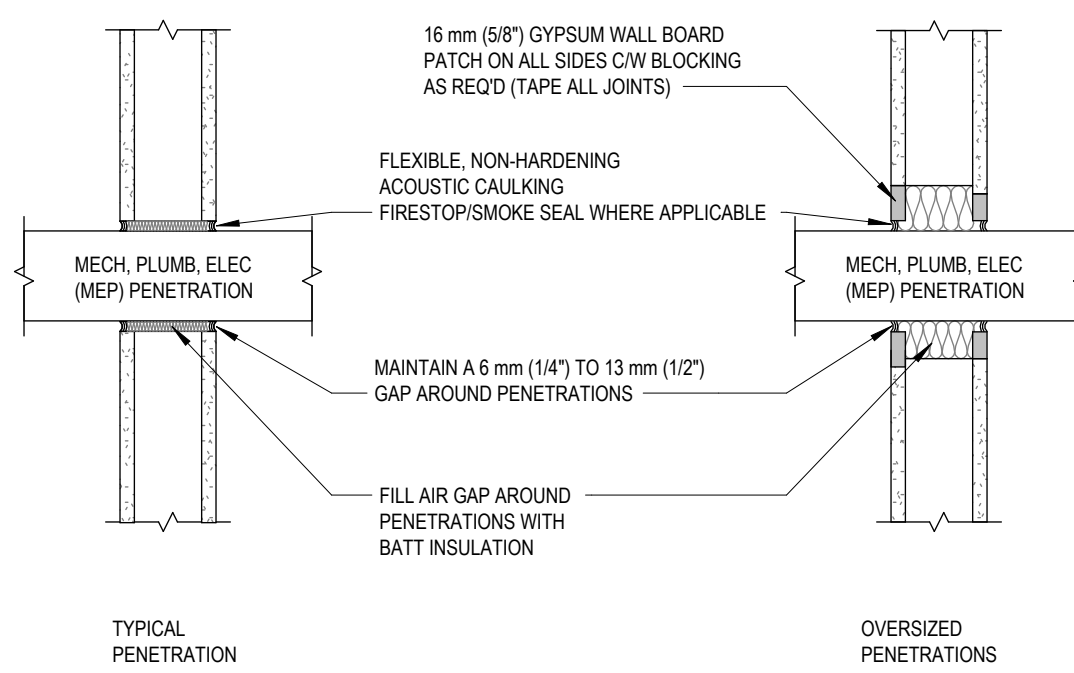


7  
A810  
ISD - MECH PENETRATIONS, TYPICAL  
1 : 10

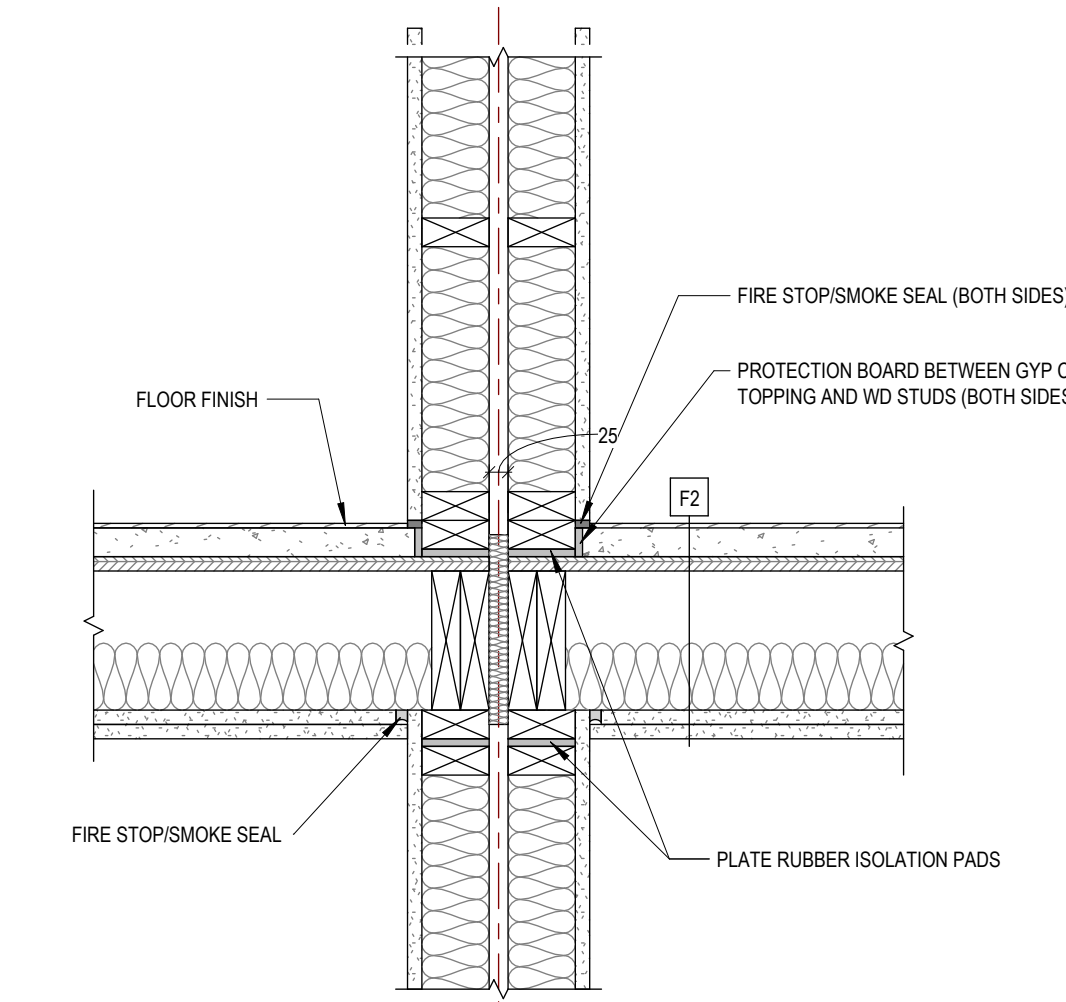


9  
A810  
ISD - WALL TO FLOOR, TYPICAL  
1 : 10

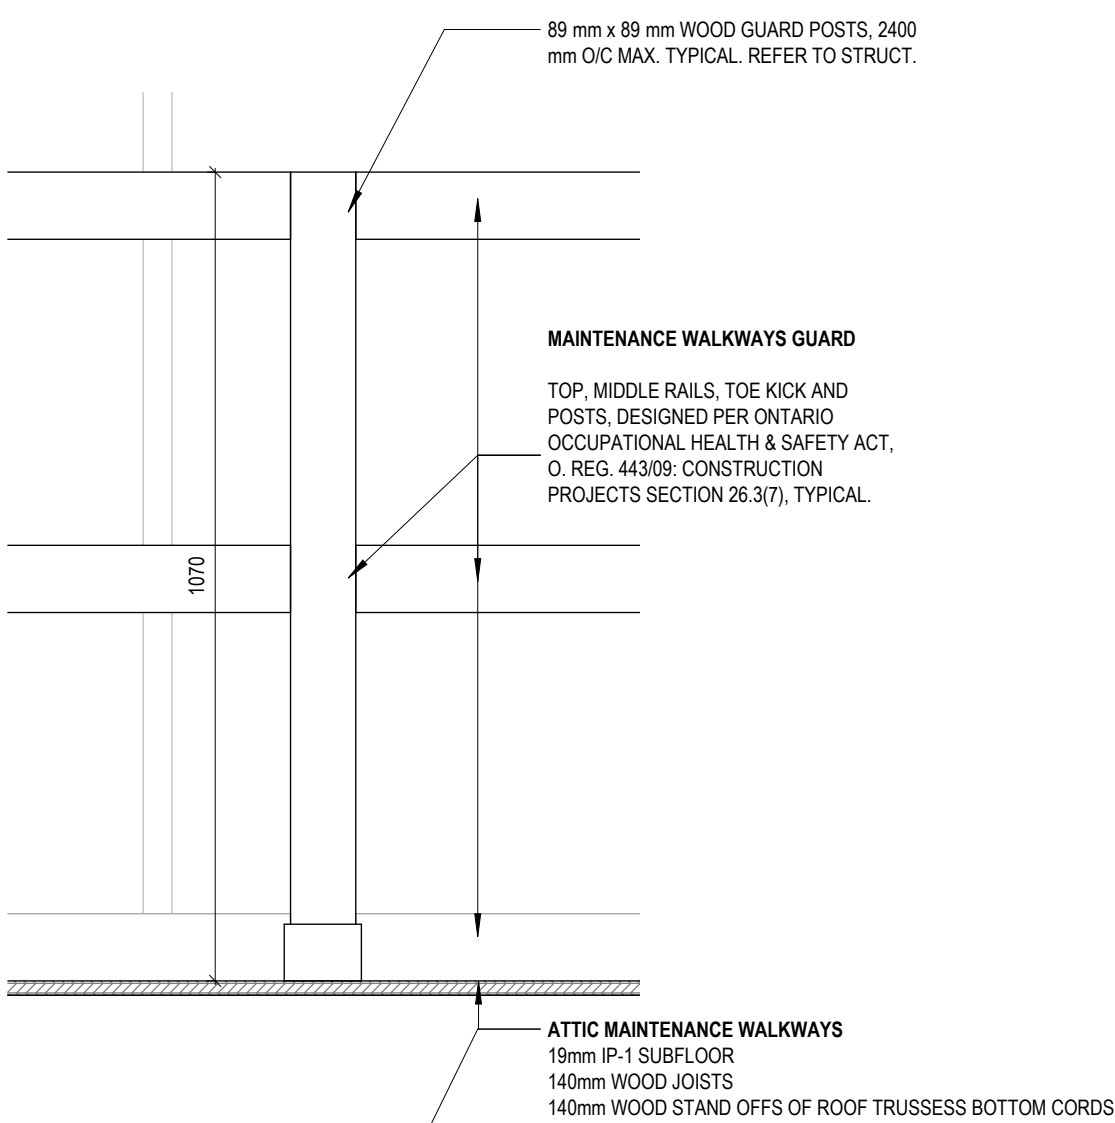


12  
A810  
ATTIC GUARDRAIL & PLATFORM DETAIL  
1 : 10

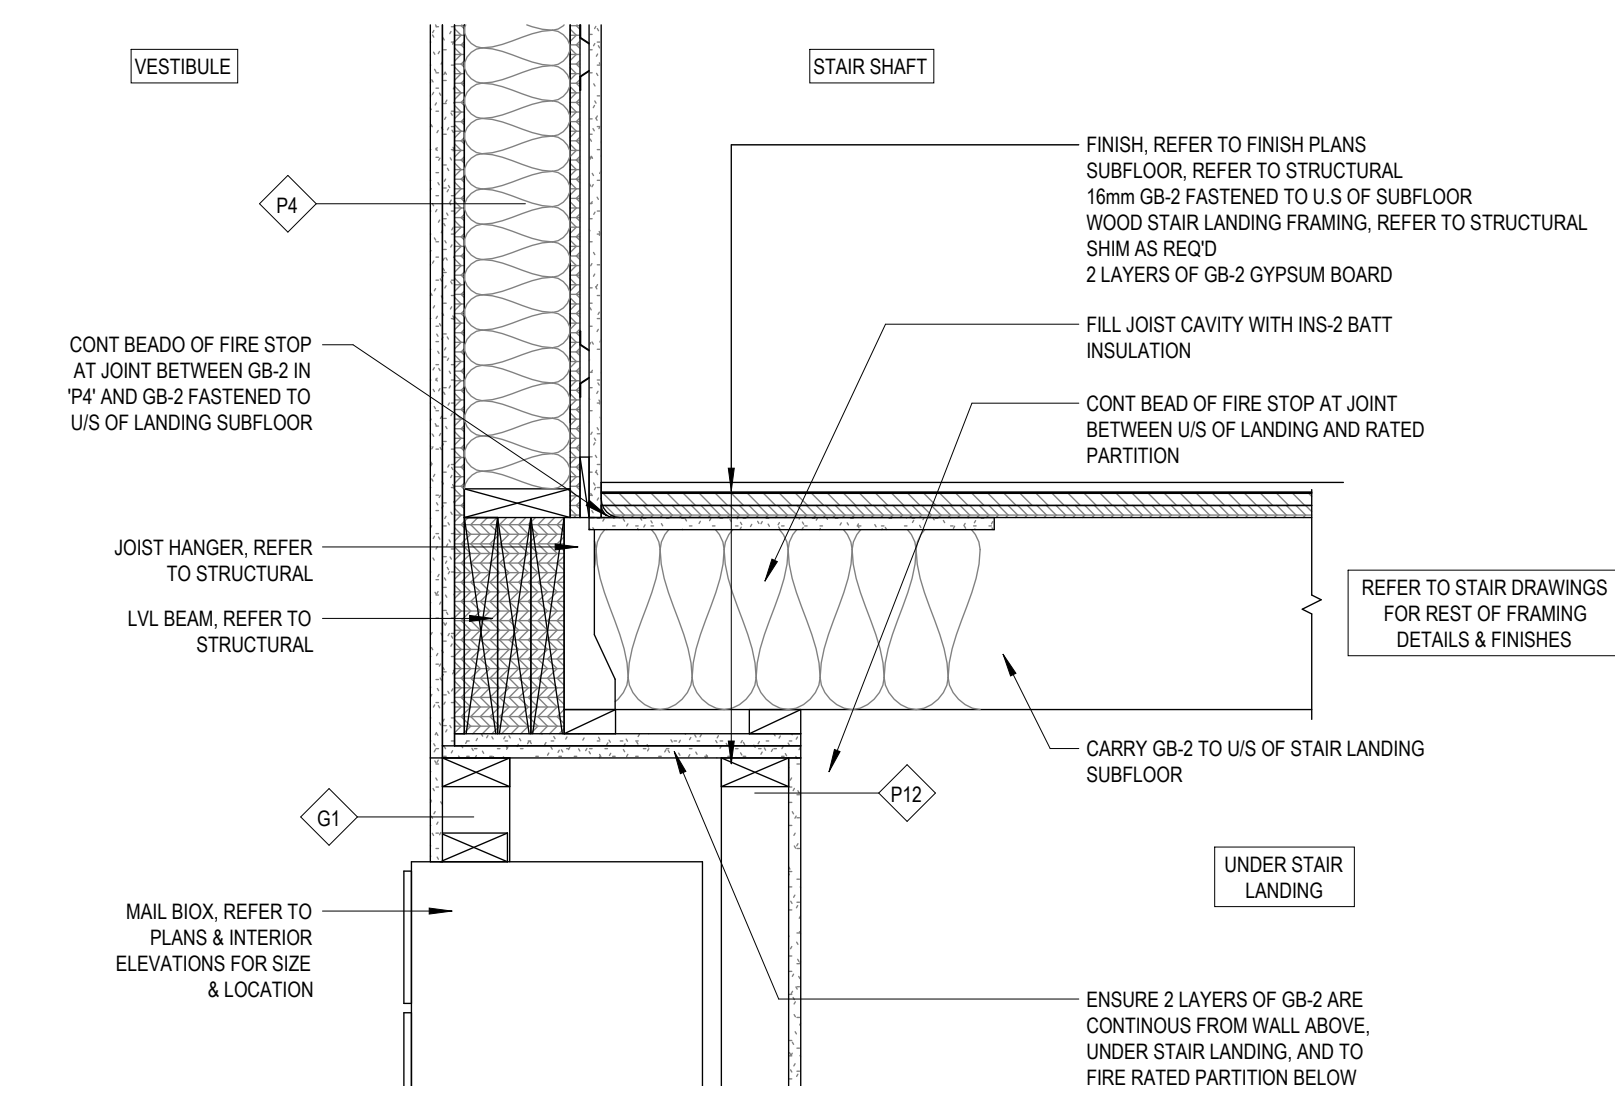


10  
A810  
INTERIOR SECTION DETAIL - FIRE RATING DETAIL UNDER STAIR LANDING AT VESTIBULE  
1 : 10

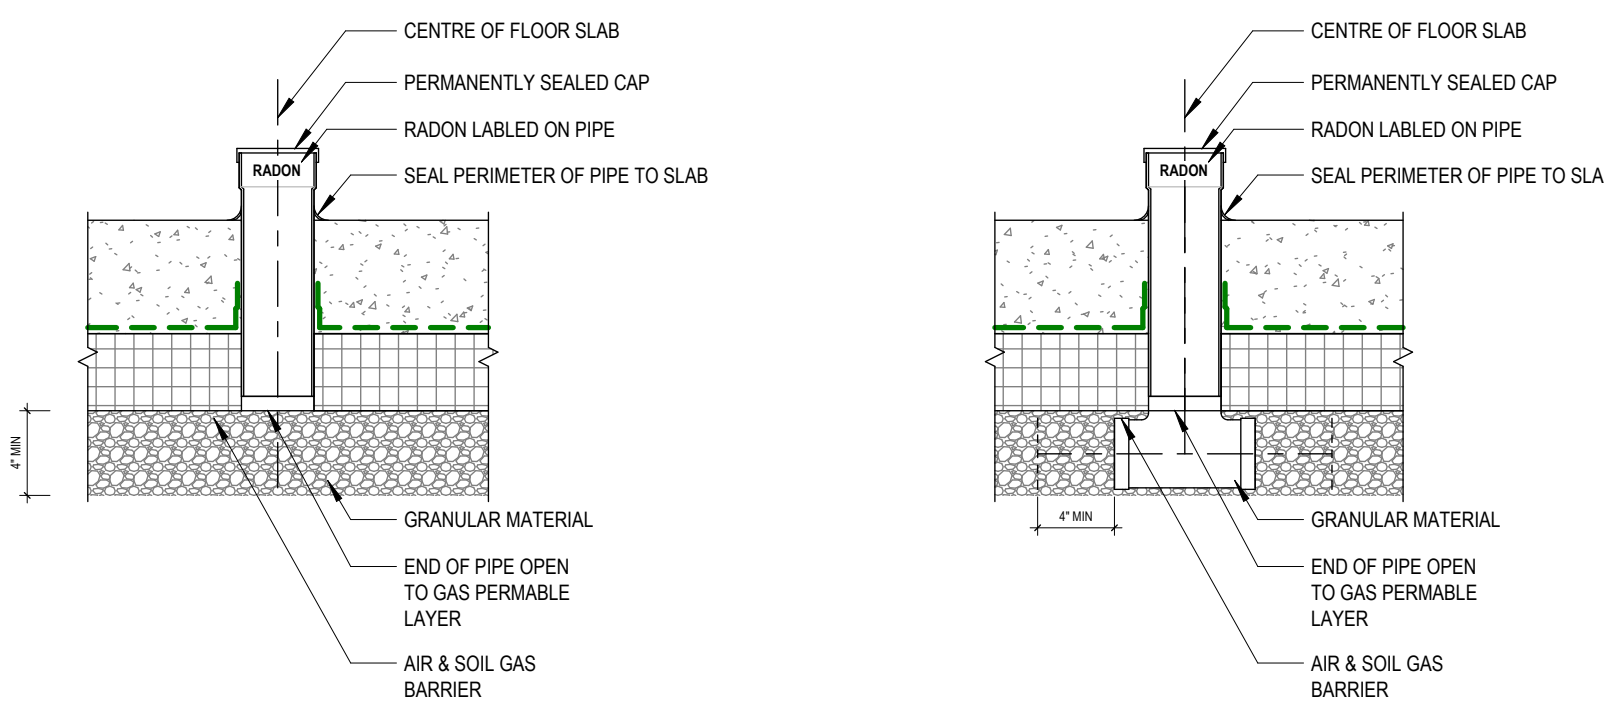


11  
A810  
RADON DETAILS  
1 : 10

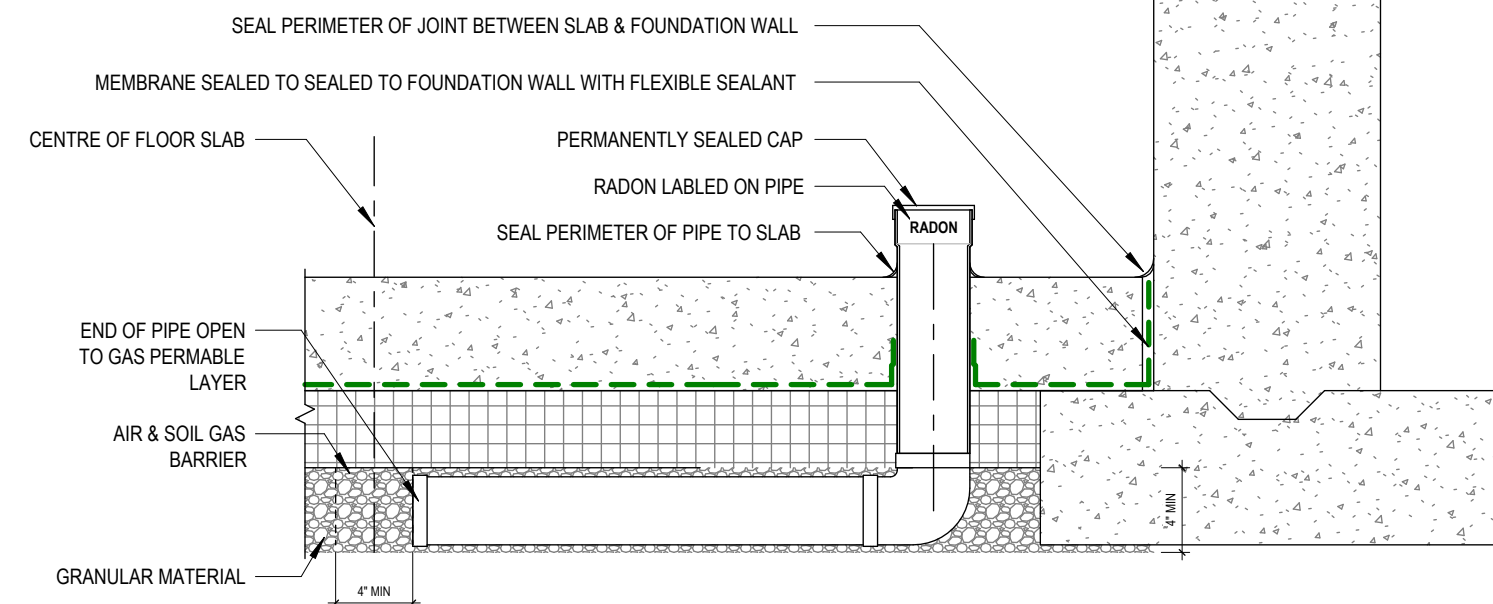


OPTION 3

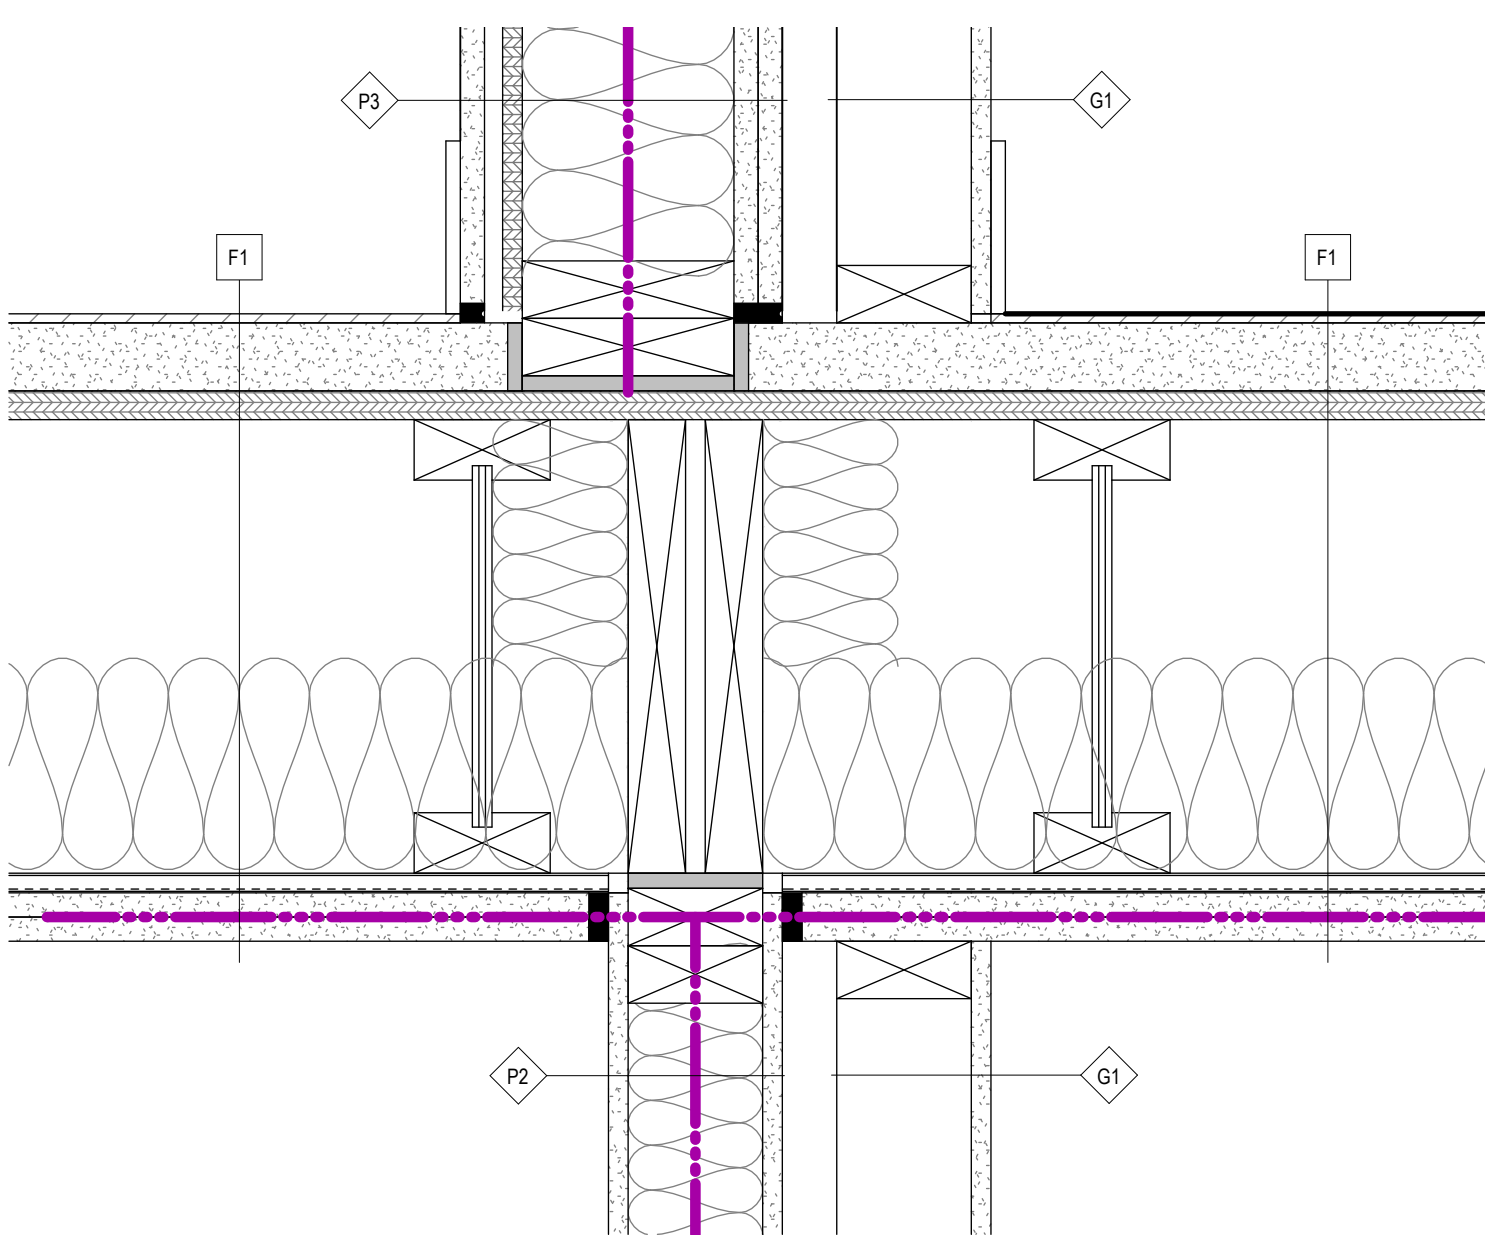

8  
A810  
INTERIOR SECTION DETAIL - LAUNDRY ROOM PARTITIONS INTERSECTION WITH 2ND FLOOR  
1 : 5

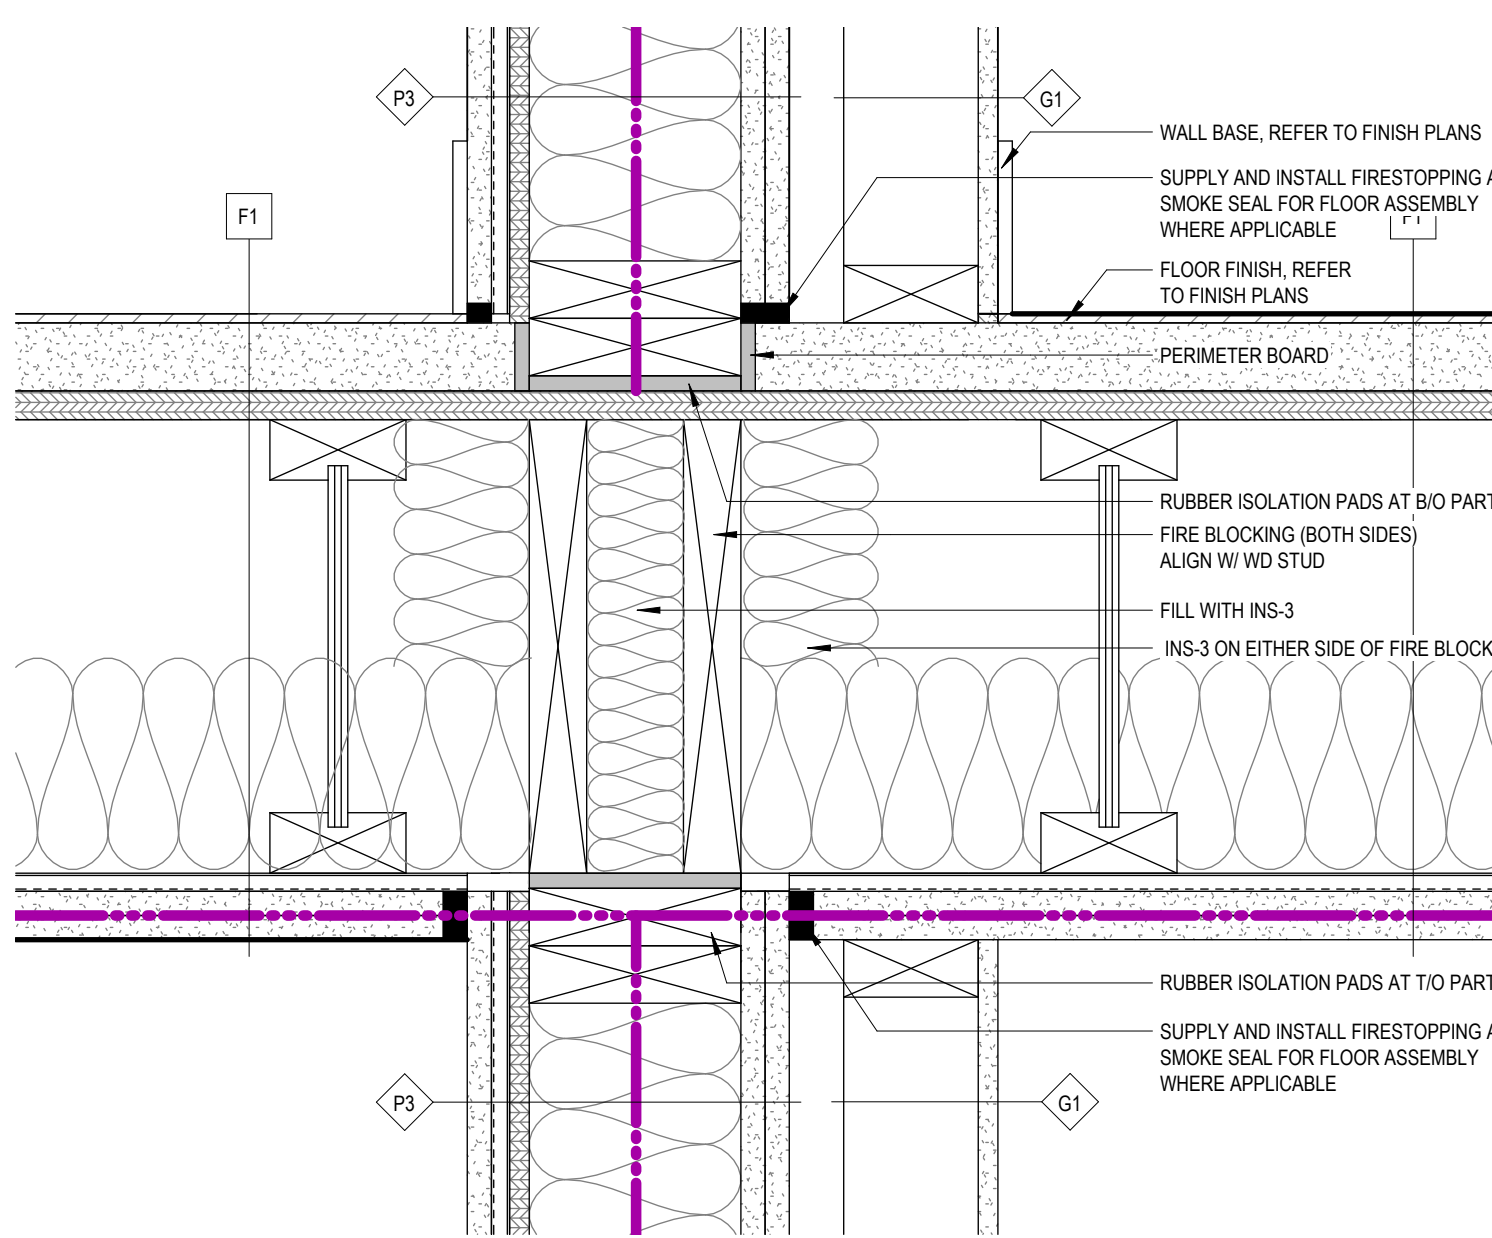

13  
A810  
INTERIOR SECTION DETAIL - LAUNDRY ROOM PARTITIONS INTERSECTION WITH 3RD FLOOR  
1 : 5

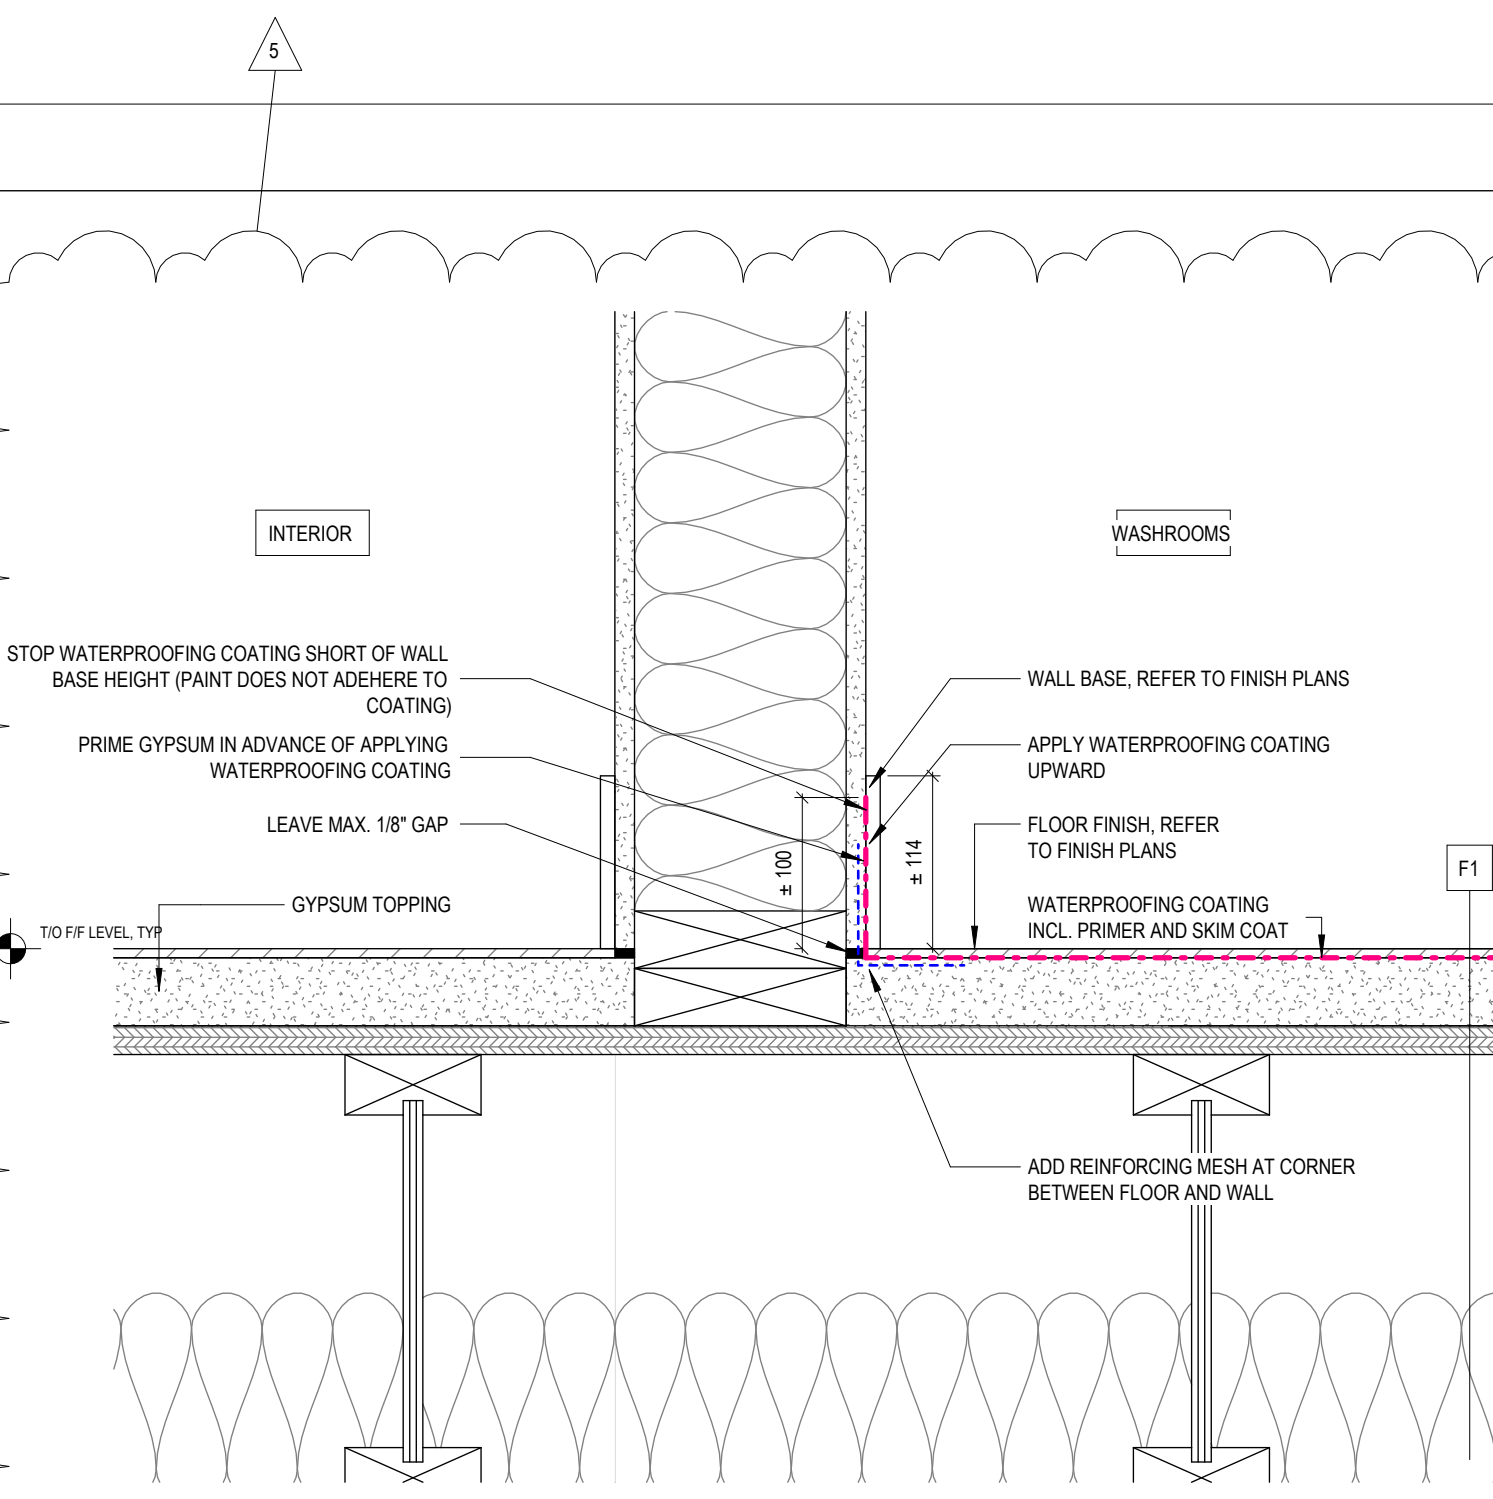

14  
A810  
SECTION DETAIL - FLOOR/WALL CONNECTION @ WASHROOM WALLS  
1 : 5

WEATHER BARRIER AND FLASHING LEGEND

|        |                                           |
|--------|-------------------------------------------|
| AVP-1  | VAPOUR-PERMEABLE AIR BARRIER MEMBRANE     |
| HTRU-1 | ROOF MEMBRANE/UNDERLAYMENT                |
| FWP-1  | FOUNDATION WATERPROOFING                  |
| SMF-#  | SHEET METAL FLASHING (# DENOTES TYPE)     |
| TRM-1  | TRANSITION MEMBRANE                       |
| TWF-1  | THRU-WALL FLEXIBLE FLASHING MEMBRANE      |
| VRB-1  | NON VAPOUR PERMEABLE AIR BARRIER MEMBRANE |
| VRB-2  | SHEET VAPOUR RETARDER                     |
| VRB-4  | SMART VAPOUR RETARDER                     |
| BTL-1  | BUTYL FLASHING MEMBRANE                   |

INSULATION LEGEND

|       |                                         |
|-------|-----------------------------------------|
| INS-1 | SEMI-RIGID STONE WOOL INSULATION        |
| INS-2 | THERMAL BATT STONE WOOL INSULATION      |
| INS-3 | ACOUSTIC BATT STONE WOOL INSULATION     |
| INS-4 | CONCRETE-FACED INSULATION PANEL         |
| INS-5 | RIGID INSULATION                        |
| INS-6 | SPRAY FOAM INSULATION                   |
| INS-7 | ROOFING INSULATION                      |
| INS-8 | THERMAL CELLULOSE LOOSE FILL INSULATION |

INSULATION LEGEND

|      |                                  |
|------|----------------------------------|
| GB-1 | GYPSUM BOARD                     |
| GB-2 | GYPSUM BOARD, TYPE X             |
| GB-3 | GYPSUM BOARD, MOLD RESISTANT     |
| GB-4 | GYPSUM BOARD, ABUSE RESISTANT    |
| IP-1 | INTERIOR PLYWOOD                 |
| EP-1 | EXTERIOR GRADE PLYWOOD           |
| EG-1 | GLASS FIBRE REINFORCED SHEATHING |

ISSUE DATE:

| NO. | DATE       | DESCRIPTION                |
|-----|------------|----------------------------|
| 5   | 2026/07/06 | ISSUED FOR ADDENDUM #5     |
| 4   | 2026/06/29 | ISSUED FOR ADDENDUM #3     |
| 3   | 2026/06/17 | ISSUED FOR ADDENDUM #2     |
| 2   | 2026/05/29 | ISSUED FOR TENDER          |
| 1   | 2026/05/29 | ISSUED FOR BUILDING PERMIT |

PROJECT:

ONTARIO  
ABORIGINAL  
HOUSING SERVICES

321 JOHN STREET COBOURG, ONTARIO

SHEET TITLE:

INTERIOR DETAILS

PROJECT NO: 251088  
SCALE: As indicated

SHEET NO:

A810