

ADDENDUM NO. 4

Issued by email June 9, 2026

The following additions, deletions, modifications and clarifications issued herein are hereby an integral part of the Tender and Contract Documents. Minor Typographic or spelling mistakes in the Contract Documents which do not significantly affect the meaning of the sentence or phrase in which they occur may not necessarily be corrected by Addenda.

GENERAL

1. Ensure that all parties submitting bids are aware of this **Addendum No. 4** and its contents.
2. **Contents of Addendum No. 4** consist of the following:
 - .1 One (1) typed pages of instructions
 - .2 Landscape Addendum No. 2 – One (1) typed page of instructions and one (1) 36x48" drawing.

QUESTIONS & ANSWERS

Q1: No reinforcing details are given apart from the dowels matching the vertical wall reinforcement. Other than that, should we consider the strip un-reinforced?

A1: [Strip footings are unreinforced, unless noted otherwise on structural drawings.](#)

AMENDMENTS TO SPECIFICATIONS – BINDER A

Item 01: Section 00 00 10 Table of Contents

- .1 ADD item '13 05 41 Seismic Restraint Requirements for Non-structural Components, 3 pages.

Item 02: Section 01 12 00 Multiple Contract Summary

- .1 ADD item '1.7.19' to read as follows:
 - “1.19 Division 13 – Special Construction
 - .1 13 05 41 Seismic Restraint Requirements for Non-Structural Components (coordination of mechanical and electrical items)”

Item 03: Section 13 05 41 Seismic Restraint Requirements for Non-structural Components

- .1 ADD Section '13 05 41' to specification.

AMENDMENTS TO ARCHITECTURAL DRAWINGS:

Item 04: Drawing A05 Proposed Ground Floor

- .1 ADD one (1) TB 3600x1200, mounted 1000 a.f.f., to wall across from teaching wall, in Classrooms A106, A107, A108 & A109, to match standard classroom interior elevations.

LANDSCAPE

Item 05: Landscape Drawings

- .1 Find attached one (1) typed page of instructions, and one (1) 36x48" drawing, Landscape Addendum No.2, issued by FRP Inc., dated June 9, 2026.

End of Addendum No. 4

This Addendum forms part of the contract documents for the above noted project, and the revisions and additions noted herein and any attachments shall read in conjunction with all other documents. This Addendum shall take precedence over all previously issued tender documents where differences occur.

TENDER DOCUMENTS

DRAWINGS

L2.1 Planting Plan

- .1 Add (6) Deciduous Trees along the North Property Line as indicated on attached L2.1 Planting Plan.


ATTACHMENTS TO THIS ADDENDUM

DRAWINGS

L2.1

Planting Plan

END OF LANDSCAPE ADDENDUM 2

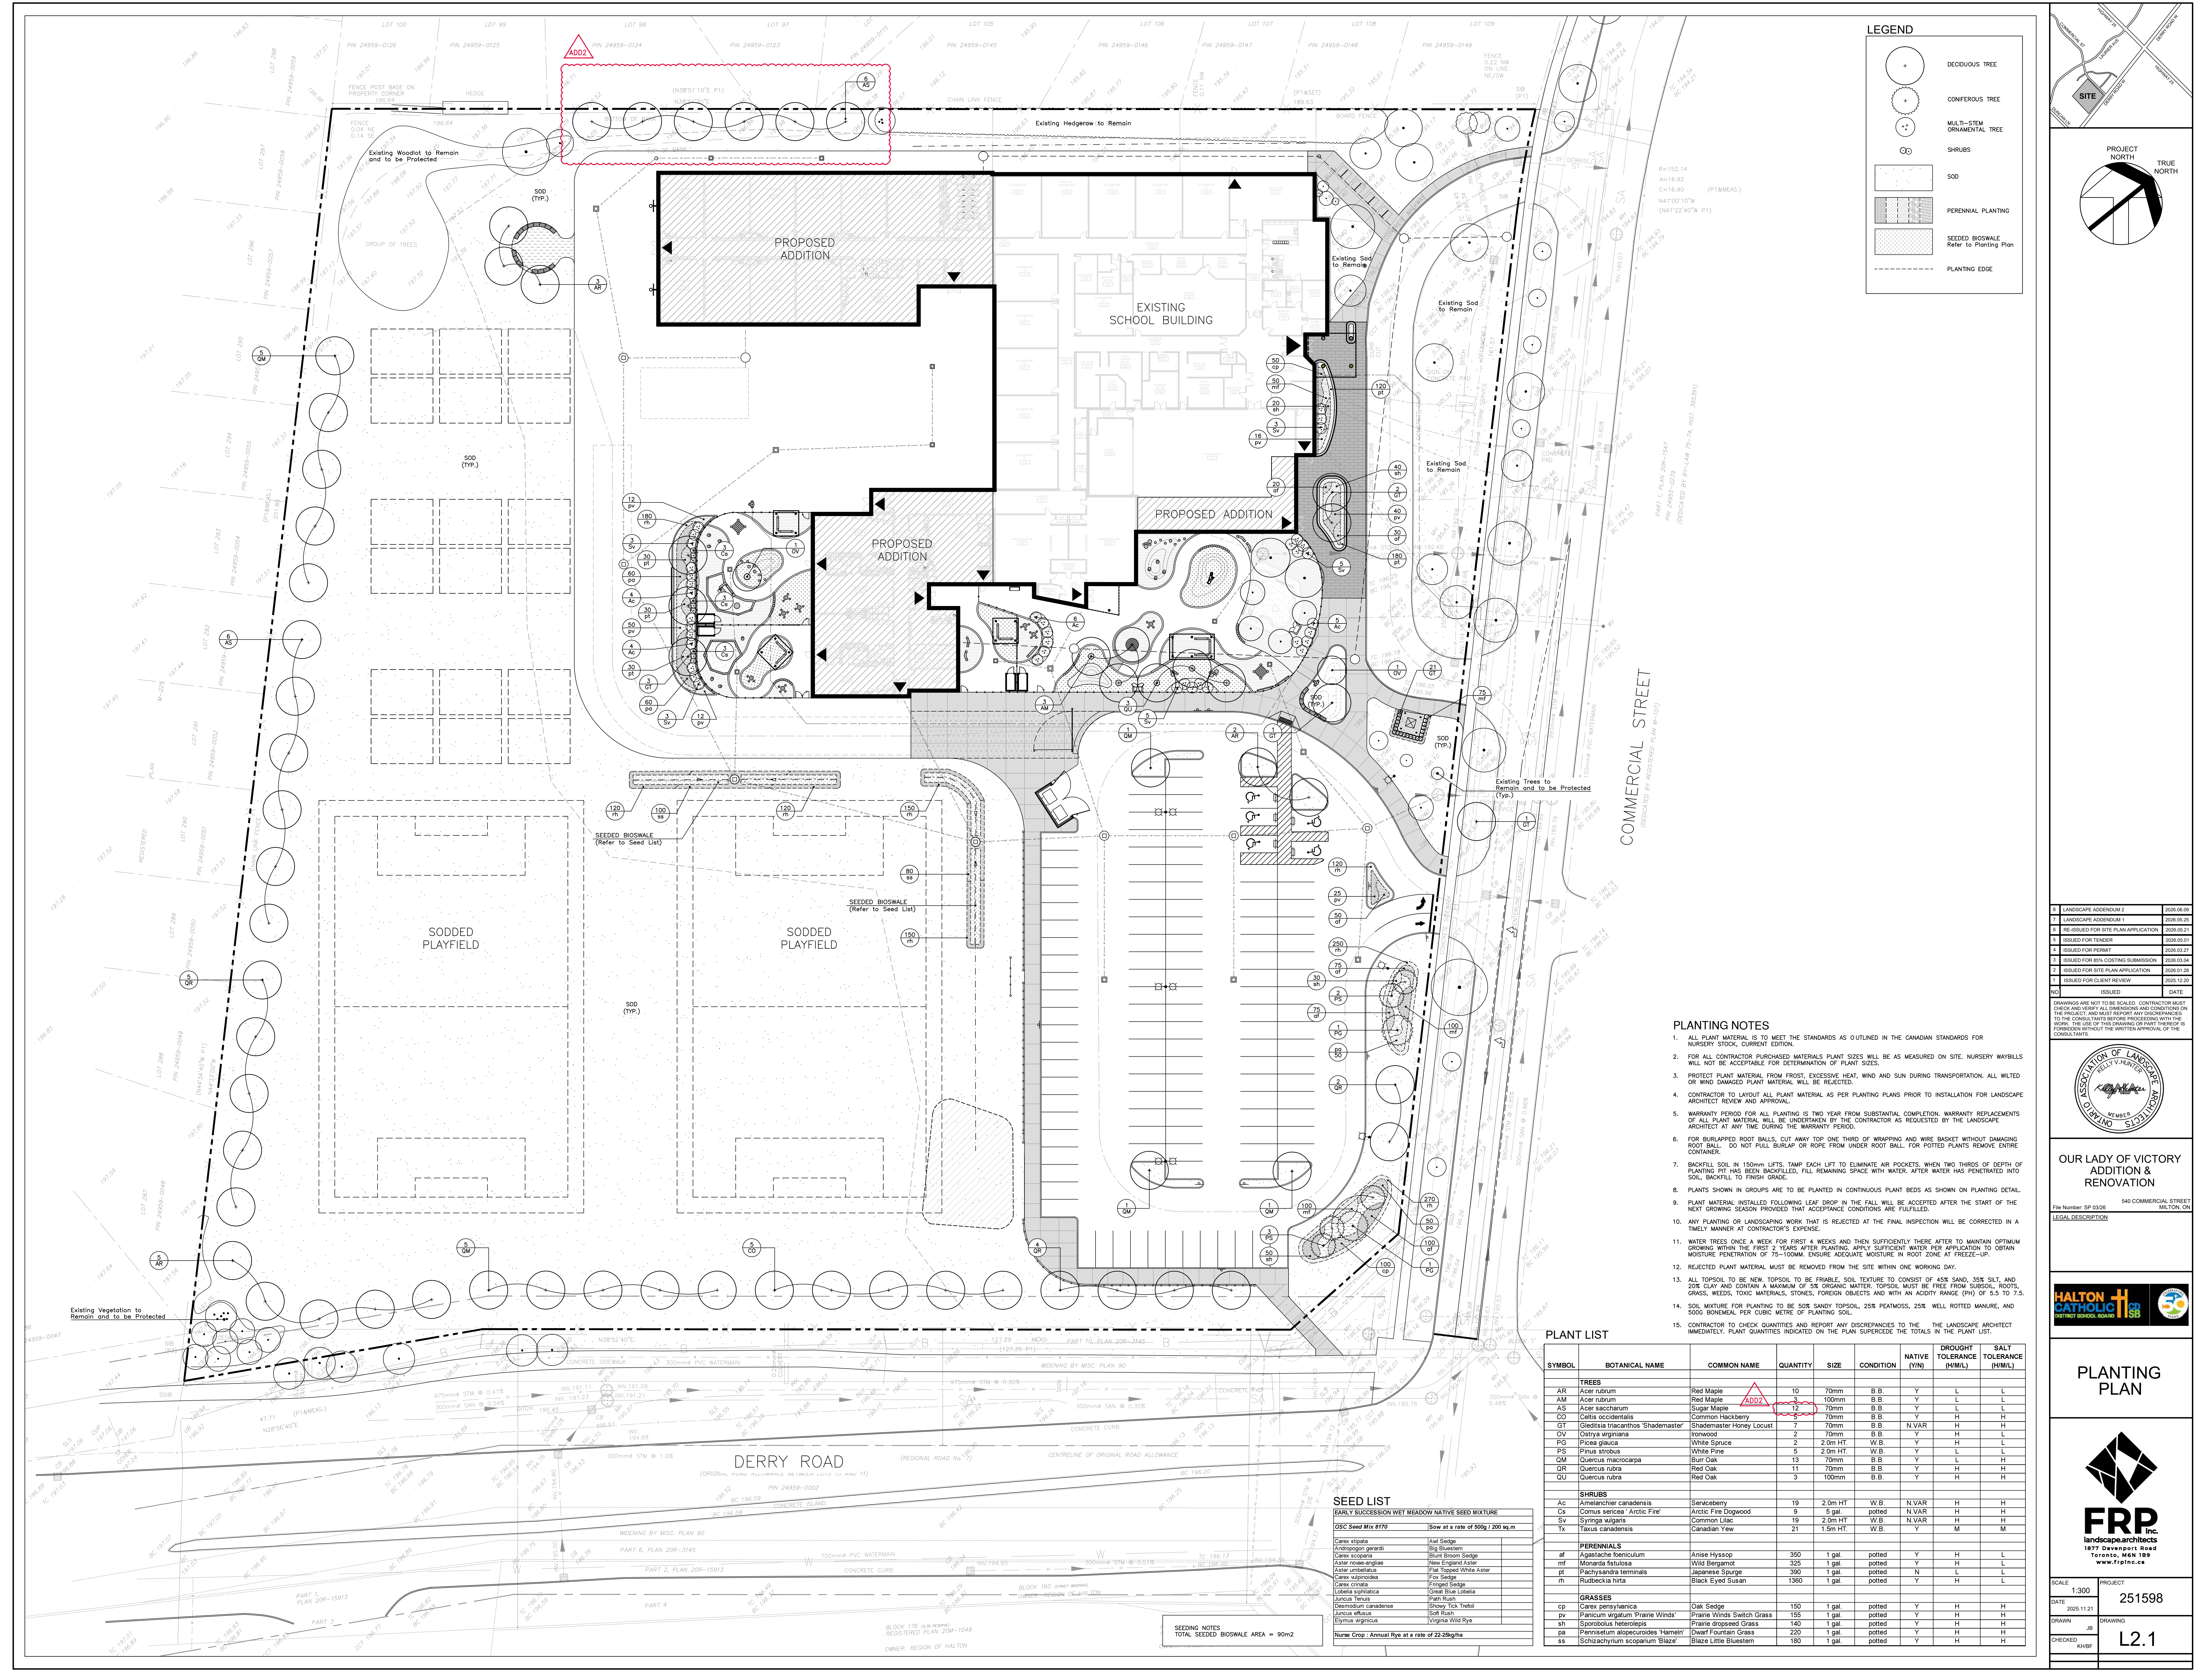

LEGEND

- DEODOUOUS TREE
- CONIFEROUS TREE
- MULTI-STEM ORNAMENTAL TREE
- SHRUBS
- SOD
- PERENNIAL PLANTING
- SEEDED BIOSWALE (Refer to Planting Plan)
- PLANTING EDGE

PROJECT NORTH

TRUE NORTH

1	LANDSCAPE ADDENDUM 2	2026.06.09
2	LANDSCAPE ADDENDUM 1	2026.06.25
3	THE-RE-DESIGN FOR SITE PLAN APPLICATION	2026.05.21
4	ISSUED FOR TENDER	2026.09.09
5	ISSUED FOR PERMIT	2026.09.27
6	ISSUED FOR B/C COSTING SUBMISSION	2026.03.04
7	ISSUED FOR SITE PLAN APPLICATION	2026.01.28
8	ISSUED FOR CLIENT REVIEW	2025.12.20
9	DATE	

DRAWINGS ARE NOT TO BE SCALED. CONTRACTOR MUST CHECK AND VERIFY ALL DIMENSIONS AND CONDITIONS ON THE PROJECT. ANY DISCREPANCIES MUST BE REPORTED IMMEDIATELY TO THE CONSULTANT. THE USE OF THIS DRAWING OR PART THEREOF IS PROHIBITED WITHOUT THE WRITTEN APPROVAL OF THE CONSULTANT.

ASSOCIATION OF LANDSCAPE ARCHITECTS ONTARIO

MEMBER

OUR LADY OF VICTORY ADDITION & RENOVATION

File Number: SP-0326 540 COMMERCIAL STREET WILTON, ON

LEGAL DESCRIPTION

HALTON CATHOLIC

1877 DAVENPORT ROAD TORONTO, M6H 1B9

www.frpinc.ca

PLANTING PLAN

SCALE 1:300

PROJECT 251598

DATE 2025.11.21

DRAWING L2.1

CHECKED KHEB