
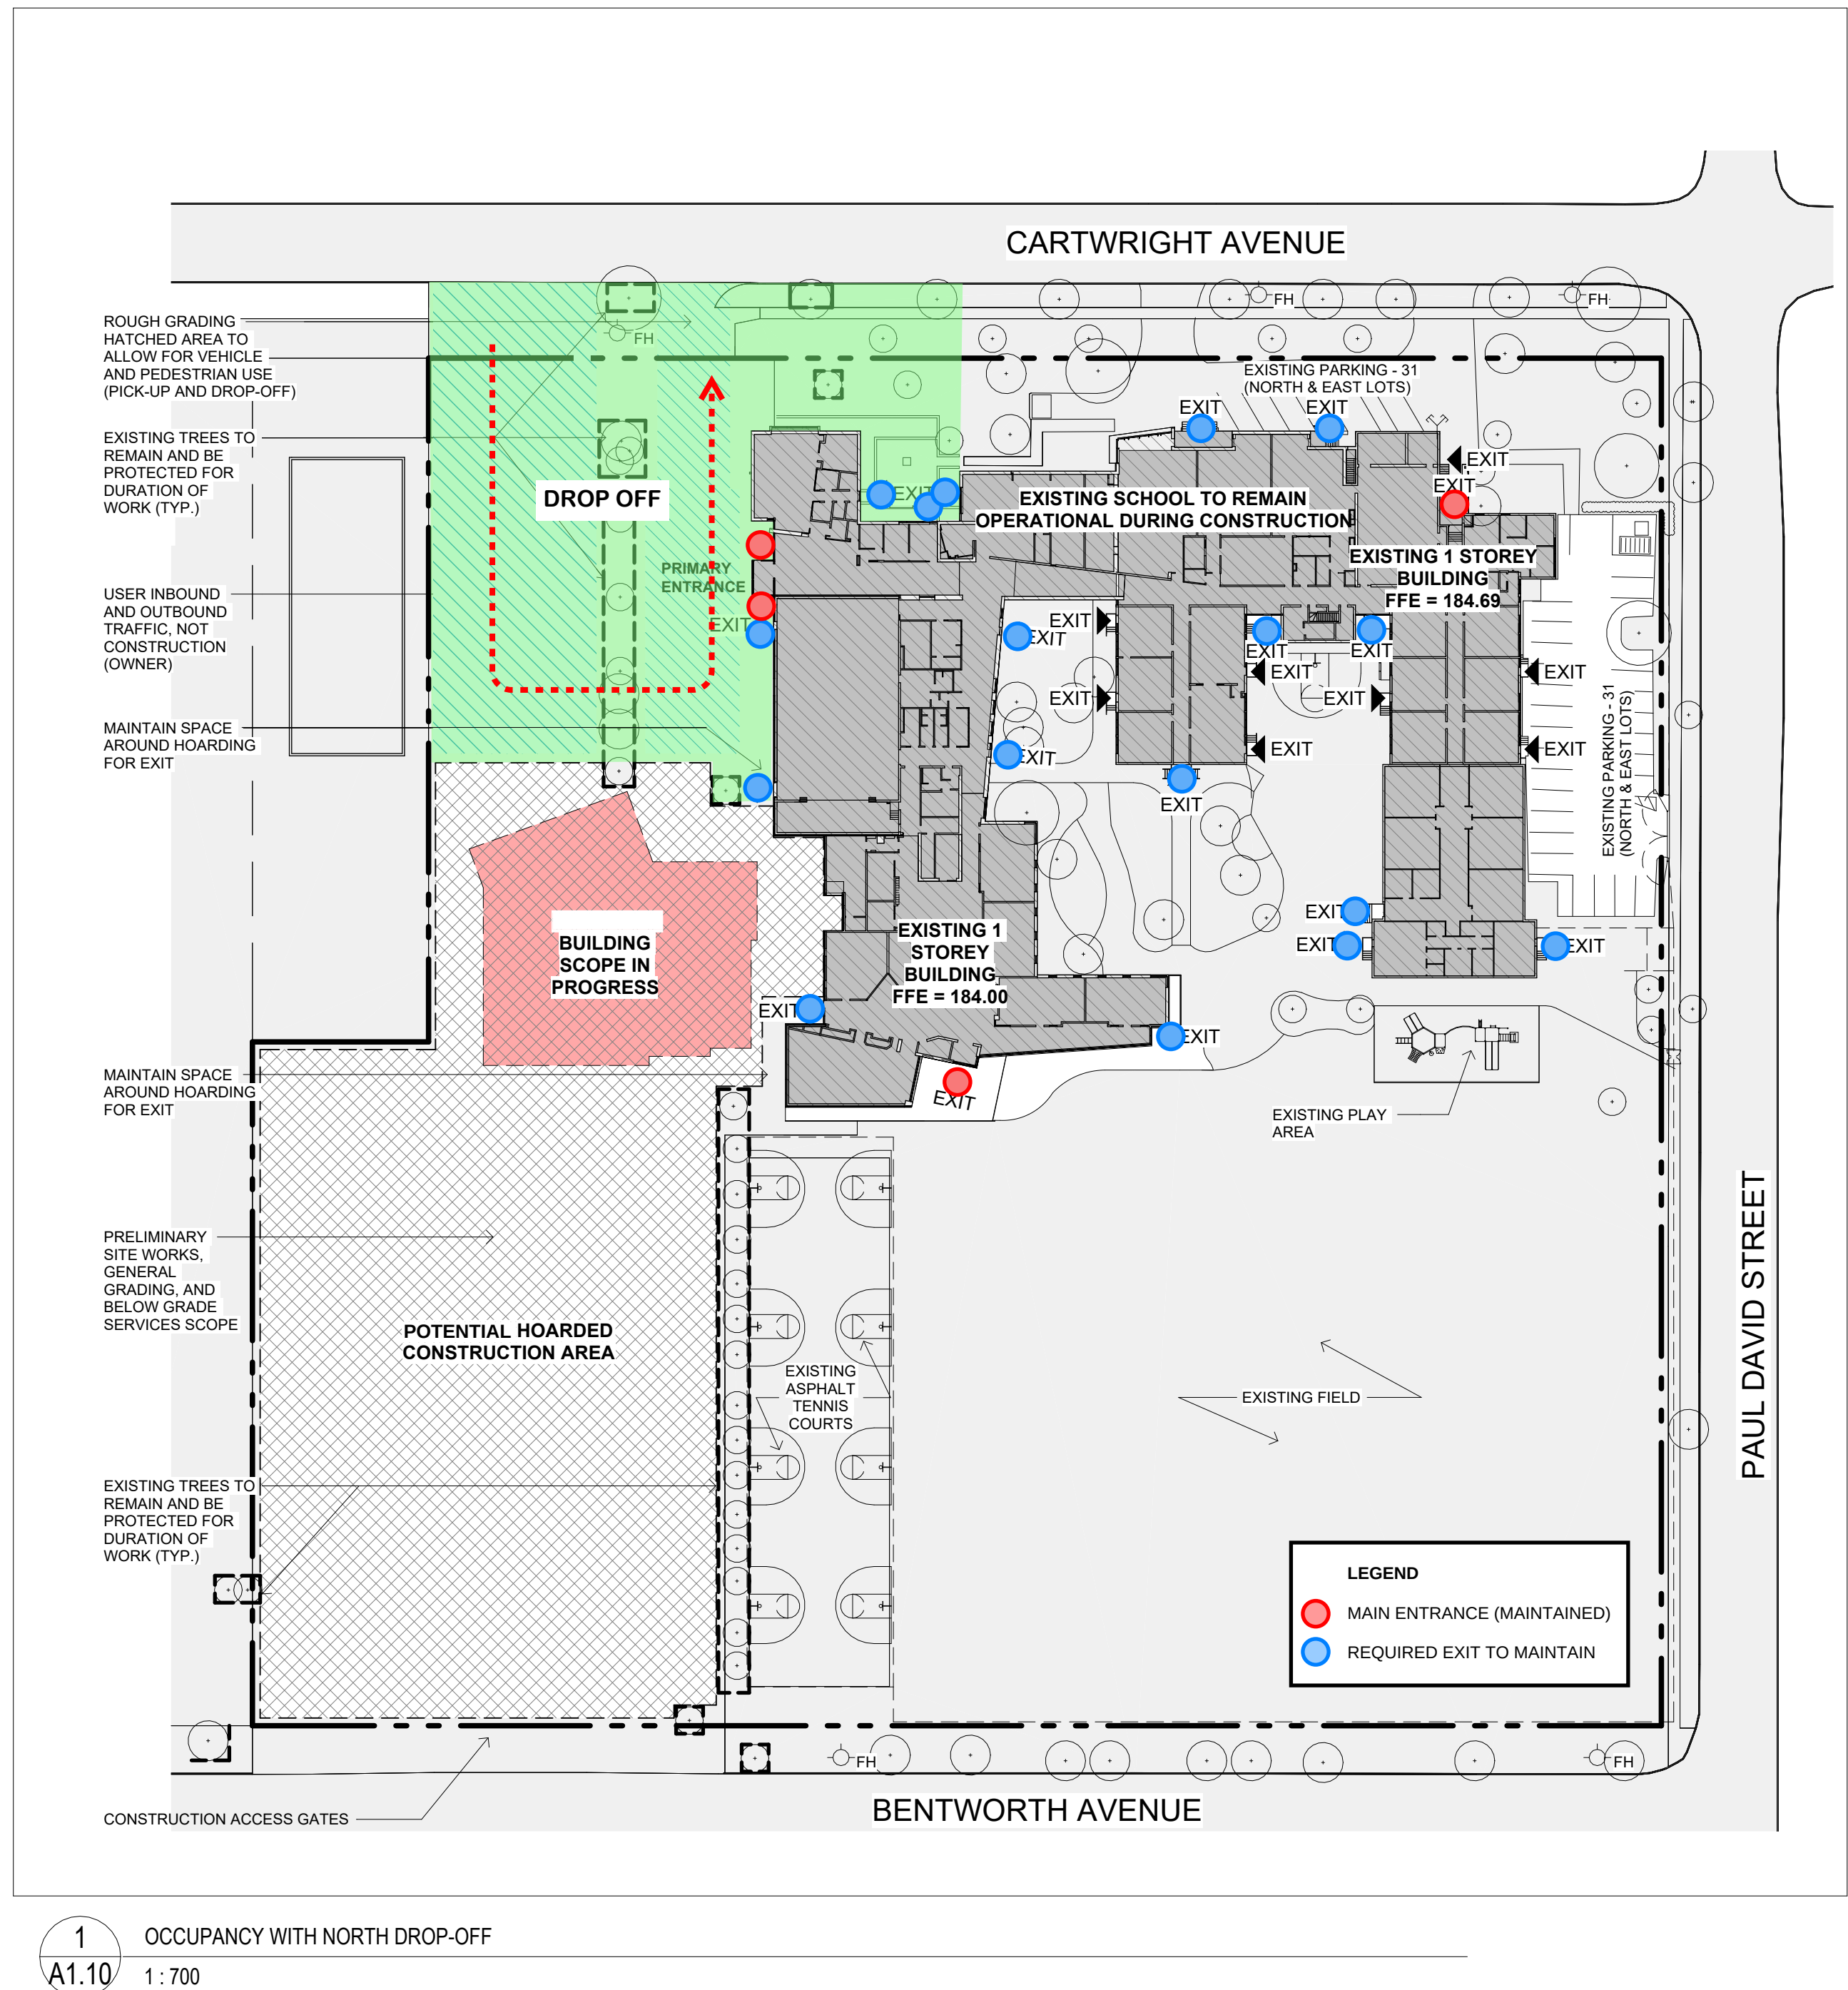


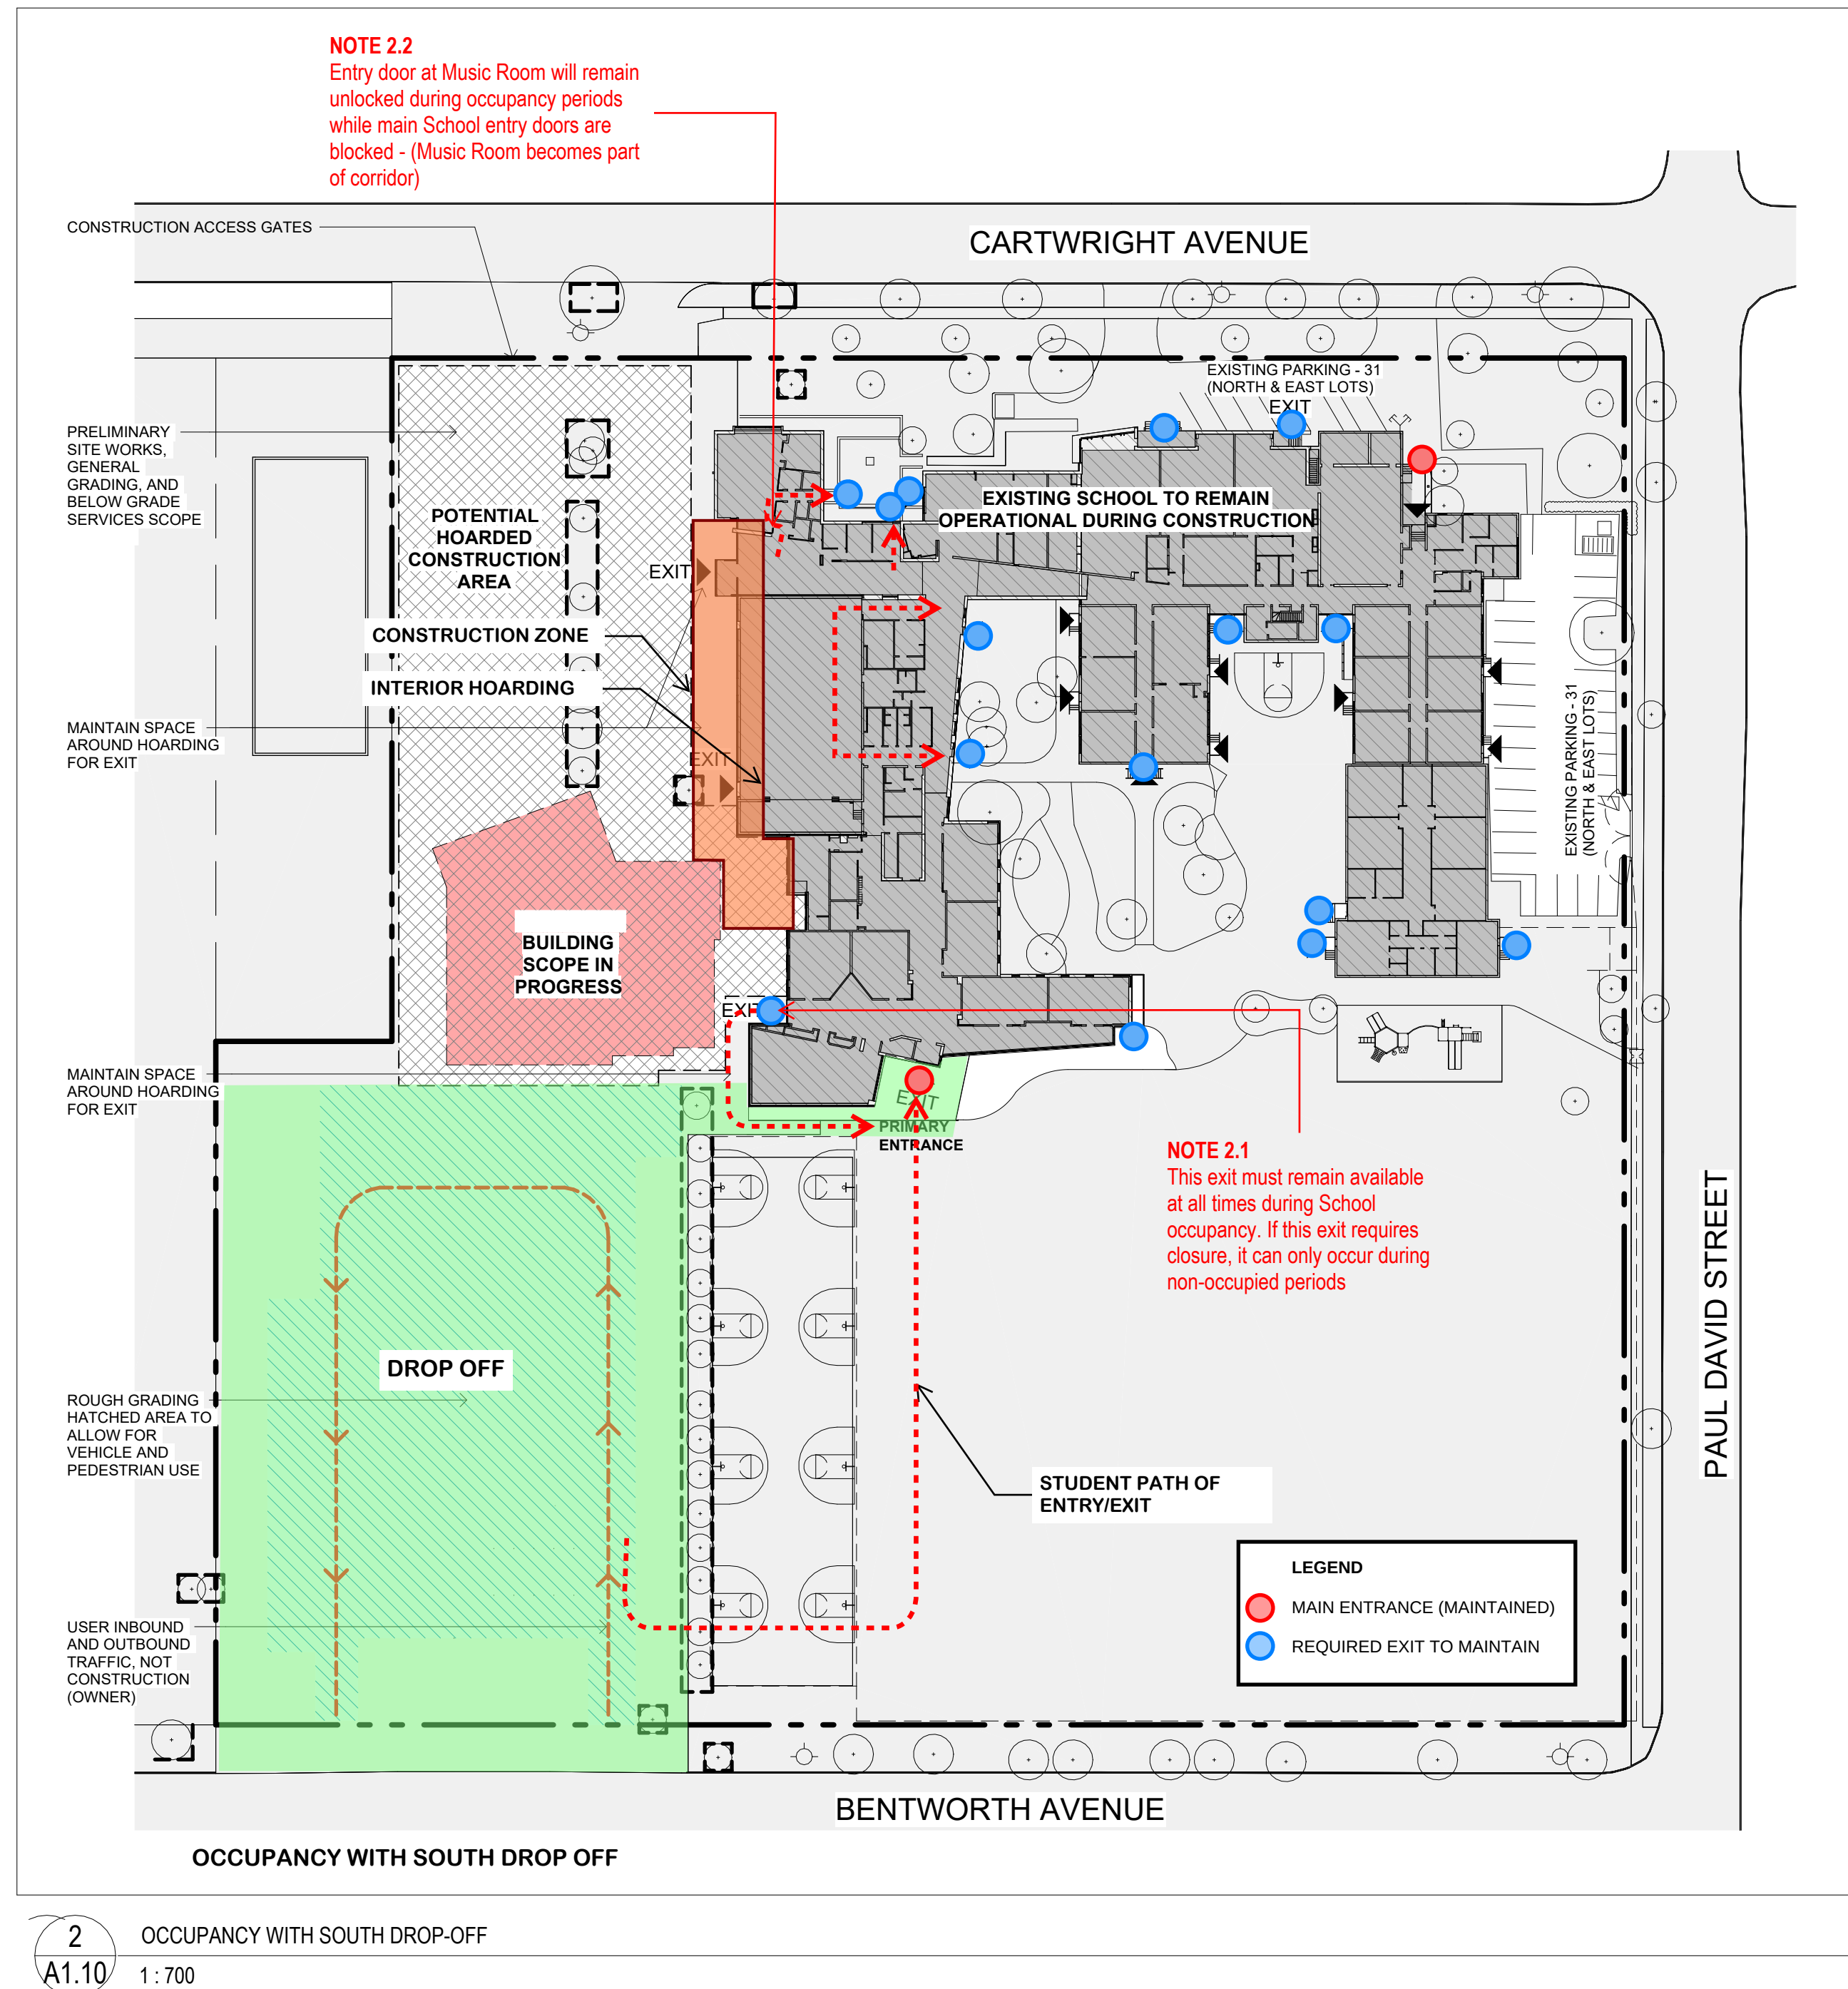

Key to Detail Location

NO.  
NO.Detail Number  
Drawing Number

If this sheet is not 46 7/8" x 33 1/8" (1189 x 841 mm) it is a reduced print - Read diag. accordingly

Contractors must check and verify all dimensions on the job and report any discrepancies to the Architect before proceeding with the work.


All prints and specifications are the property of the Architect and must be returned at the completion of the work.

Drawings should not be scaled.

| No | Date         | Revision/Issued       |
|----|--------------|-----------------------|
| 17 | JULY 22 2026 | ISSUED FOR ADDENDUM 2 |

## consultants

|                     |   |
|---------------------|---|
| architect           | CS&P Architects Inc.<br>2345 Yonge St., Suite 200<br>Toronto, ON, M4P 2E5<br>Phone: 416.462.5002<br>Fax: 416.462.5040          |
| civil engineer      | SCS Consulting Group Ltd.<br>30 Centurian Drive, Suite 100<br>Markham, ON, L3R 8B8<br>Phone: 905.475.1800<br>Fax: 905.475.8335 |
| structural engineer | LEA Consulting Ltd.<br>40 University Ave., Suite 503<br>Toronto, ON, M5J 1T1<br>Phone: 905.470.0015                            |
| mechanical engineer | Smith + Andersen<br>4211 Yonge Street<br>Toronto, ON, M2P 2A9<br>Phone: 416.487.8151                                           |
| electrical engineer | Smith + Andersen<br>4211 Yonge Street<br>Toronto, ON, M2P 2A9<br>Phone: 416.487.8151                                           |
| landscape architect | Quinn Design Associates Inc.<br>180 John Street<br>Toronto, ON, M5T 1X5<br>Phone: 416.962.8700                                 |

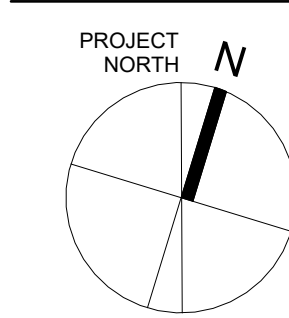

CS&amp;P Architects

THE STERLING HALL SCHOOL

99 Cartwright Avenue, Toronto, ON M6A 1V4

CONSTRUCTION  
OCCUPANCY  
DIAGRAMS

scale: As indicated  
date:  
drawn: CS&P  
checked by: CA  
project number: 21032  
drawing number: A1.10