

ADDENDUM NO.: ADD-01

PROJECT: THE STERLING HALL SCHOOL (SHS) – CAMPUS EXPANSION PROJECT
99 Cartwright Avenue, Toronto, ON

DATE ISSUED: 2026.07.30

*This Addendum is issued for the Project listed above.
All Addenda will become a part of the tender document. All other requirements regarding the tender remain the same.
Receipt of all addenda is to be included in the bid submission.*

This Addendum addresses and/or clarifies the following:

DRAWINGS ISSUED

L100: Reference L100, revision 12, dated 2026.07.30


- Clarification made to detail call out for chain-link fencing.
- Refer to drawing, revision clouds and change-marks.

L201: Reference L201, revision 10, dated 2026.07.30.

1. Detail added:

- Detail 9/L201 – Chain-link Fencing.
- Refer to drawing, revision clouds and change-marks.

End of Addendum No. ADD-01

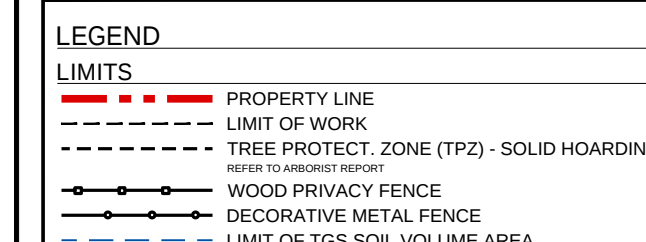

	CONCRETE		BENCHES
	UNIT PAVING - TYPE A		BICYCLE RACKING
	UNIT PAVING - TYPE B		TRASH RECEPTACLES
	UNIT PAVING - TYPE C (PERMEABLE)		CURB RAM
	GRAVEL/ROCK BIOSWALE		LIGHT STANDARDS
	GRAVEL/ROCK BIOSWALE		

PLANTING

EXISTING TREES TO REMAIN
EXISTING SHRUBS TO REMAIN
EXISTING TREE TO BE REMOVED
PROPOSED DECIDUOUS TREE
PROPOSED CONIFEROUS TREE
PROPOSED MULTISTEM SHRUB
PROPOSED SHRUBS

	SOO
	PERENNIAL

OWNER:
STERLING HALL SCHOOL

ARCHITECT:
CS&P ARCHITECTS

ARBORIST:
KUNTZ FORESTRY CONSULTING INC.

CIVIL ENGINEERING:
SCS CONSULTING GROUP

PLANNING:
R.E. MILLWARD + ASSOCIATES

REFER TO SURVEY & TOPO PREPARED BY:
J.D. BARNES I.T.D.

GENERAL NOTES:

THIS DRAWING, AS AN INSTRUMENT OF SERVICE, IS PROVIDED BY AND IS THE PROPERTY OF QUINN DESIGN ASSOCIATES, INC. THE CONTRACTOR SHALL NOT REPRODUCE OR ACCEPT RESPONSIBILITY FOR ALL DIMENSIONS AND CONDITIONS ON SITE AND MUST NOTI QUINN DESIGN ASSOCIATES, INC. OF ANY VARIATIONS FROM THE DRAWINGS.

QUINN DESIGN ASSOCIATES, INC. IS NOT RESPONSIBLE FOR THE ACCURACY OF SURVEY, STRUCTURAL, MECHANICAL, ELECTRICAL ETC., ENGINEERING INFORMATION SHOWN ON THIS DRAWING. REFER TO THE APPROPRIATE ENGINEERING DRAWINGS BEFORE CONSTRUCTION.

ALL CONSTRUCTION, AND WORK, SHALL BE CARRIED OUT IN ACCORDANCE WITH ALL BY-LAWS AND CODES HAVING JURISDICTION OVER THIS CONSTRUCTION SITE.

THIS DRAWING AND CONTRACT DRAWING ARE THE COPYRIGHT OF QUINN DESIGN ASSOCIATES, INC. AND MAY NOT BE REPRODUCED, REUSED OR ALTERED WITHOUT THE WRITTEN PERMISSION OF THE FIRM.

THIS DRAWING IS INTENDED FOR SCALED


QUINN
Design Associates Inc.


Landscape Architects
180 John Street, Toronto,
ON CANADA M5T 1X5
t 416 962 870
w guinndesign.com

PROJECT TITLE:
STERLING HALL SCHOOL,
99 CARTWRIGHT AVENUE,
TORONTO, ON M6A 1V4

SHEET TITLE:
LAYOUT PLAN


DRAWN BY: JB	SCALE: AS SHOWN
CHECKED BY: AN	SHEET NO:
DATE: 2024.04.25	
QDA FILE NO.: 22-622	
PROJECT NO.: SPA-00-000	L100

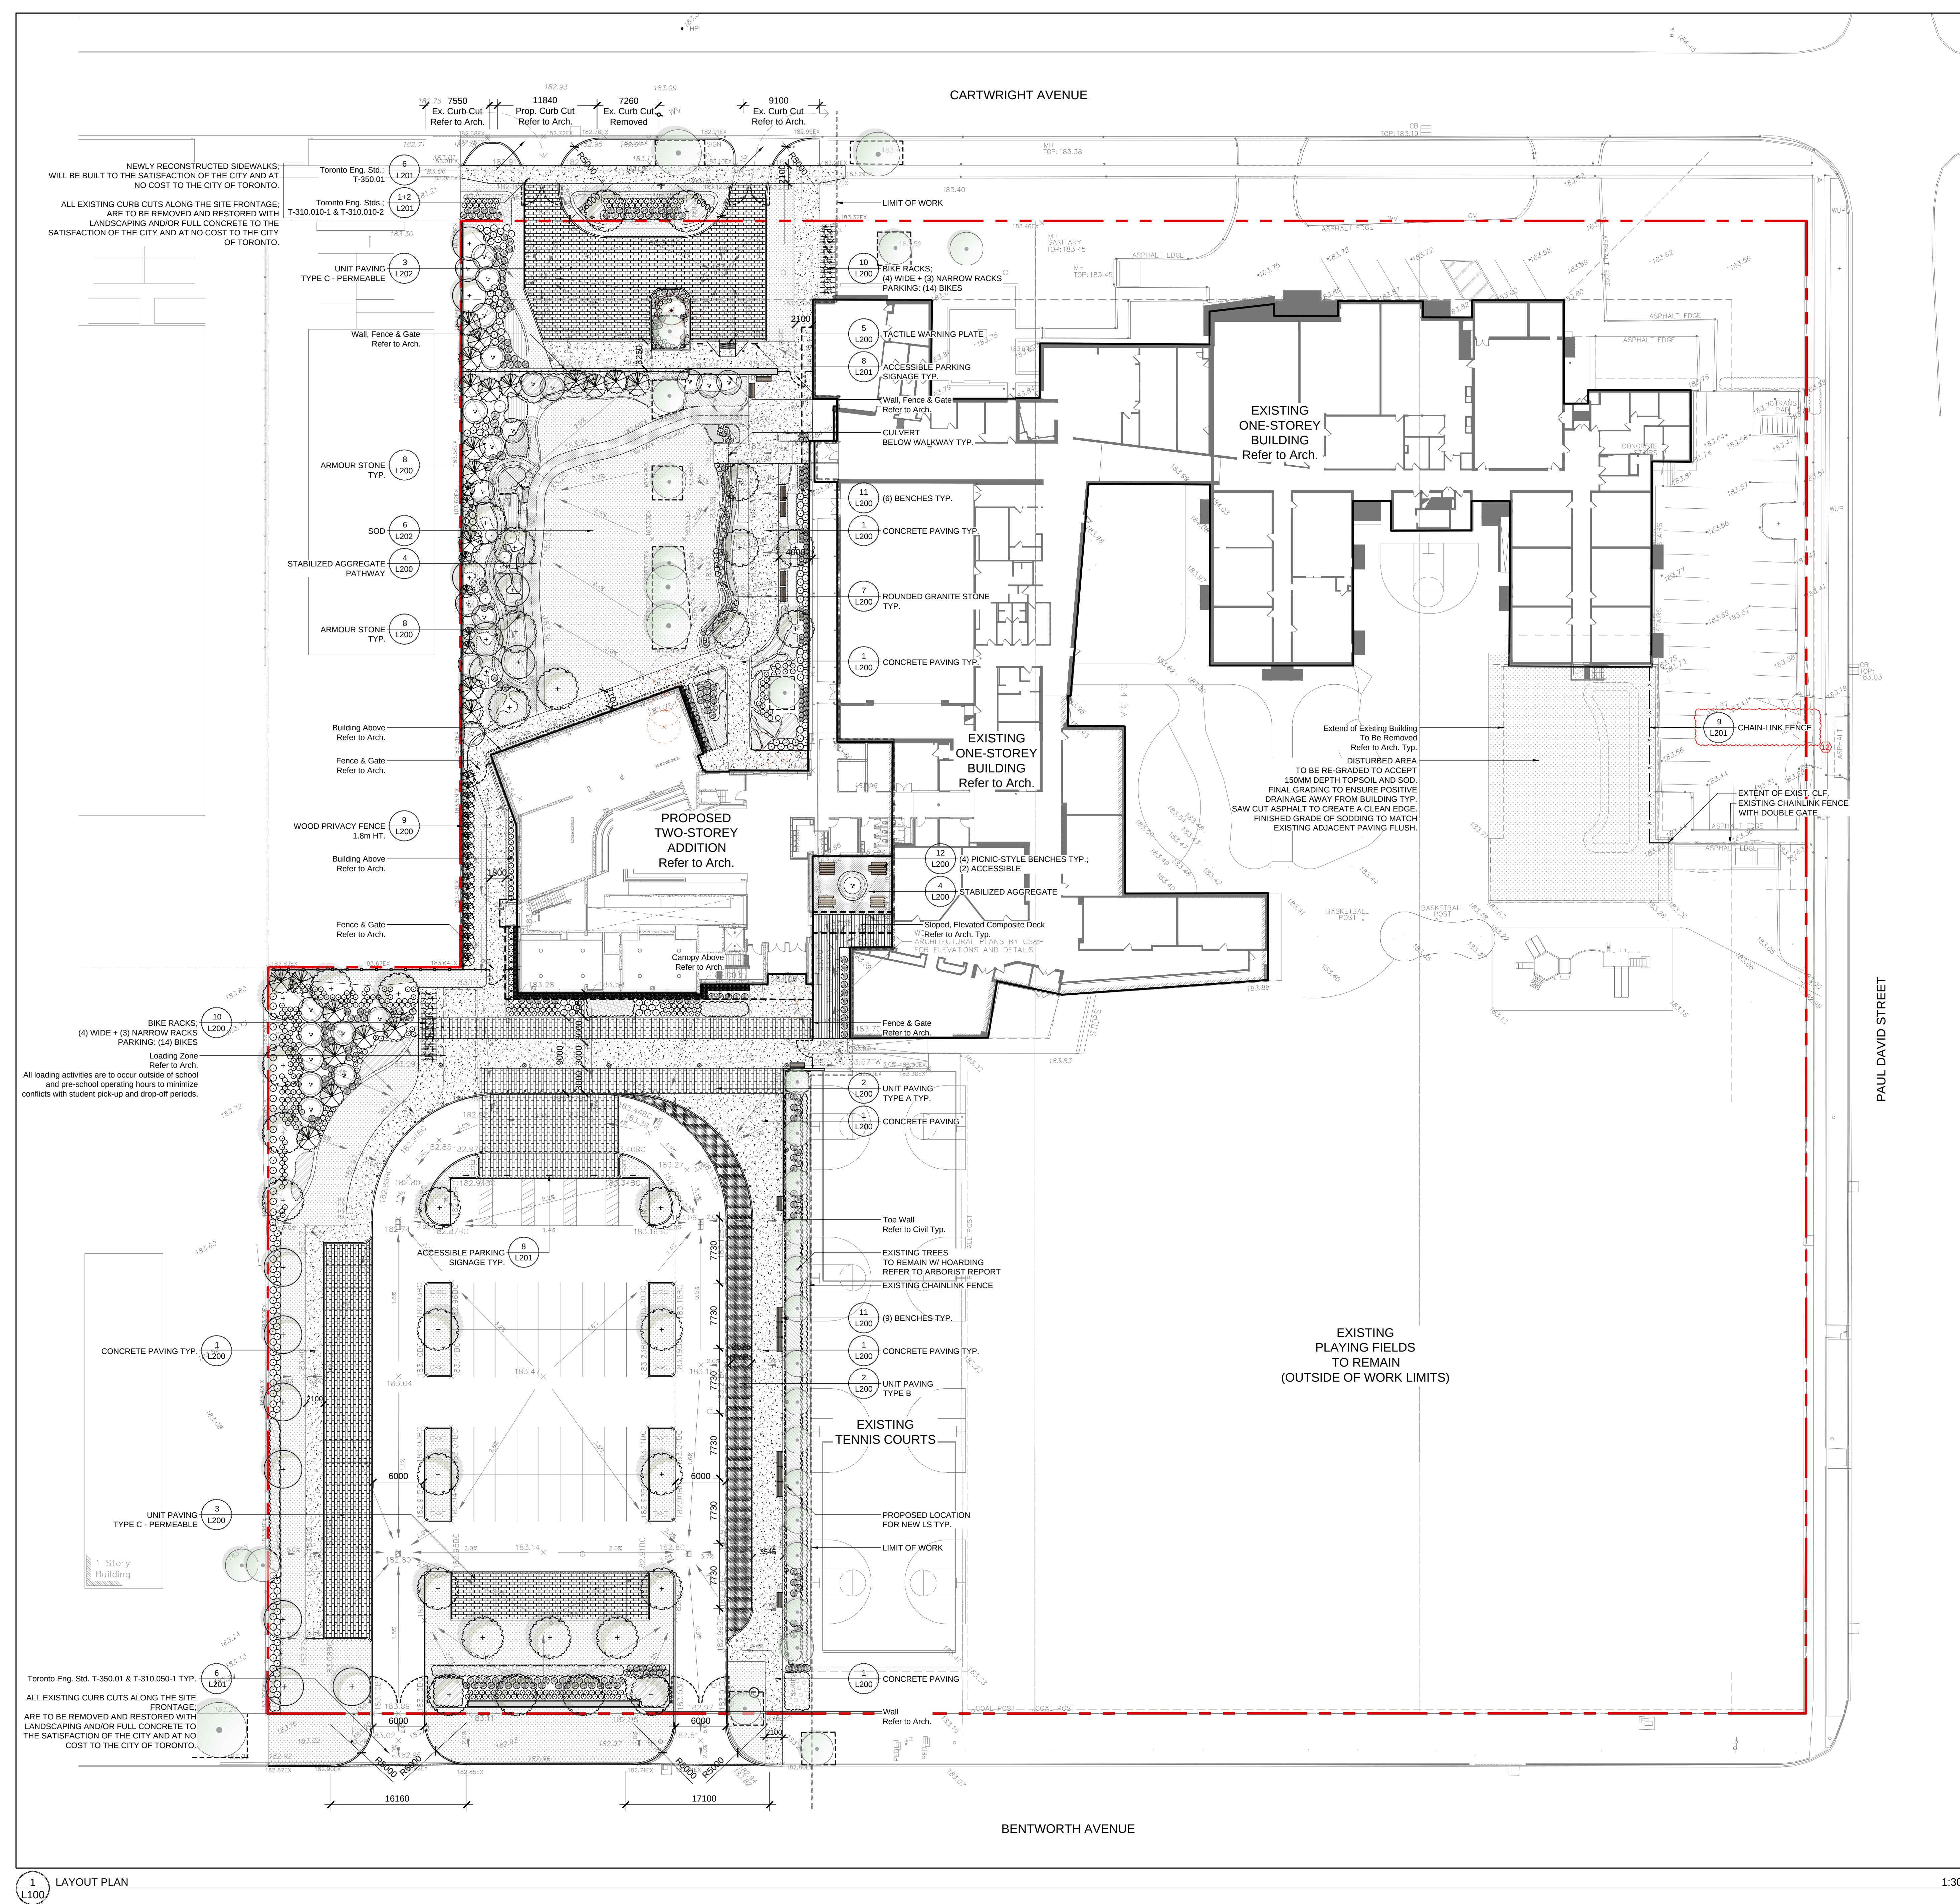

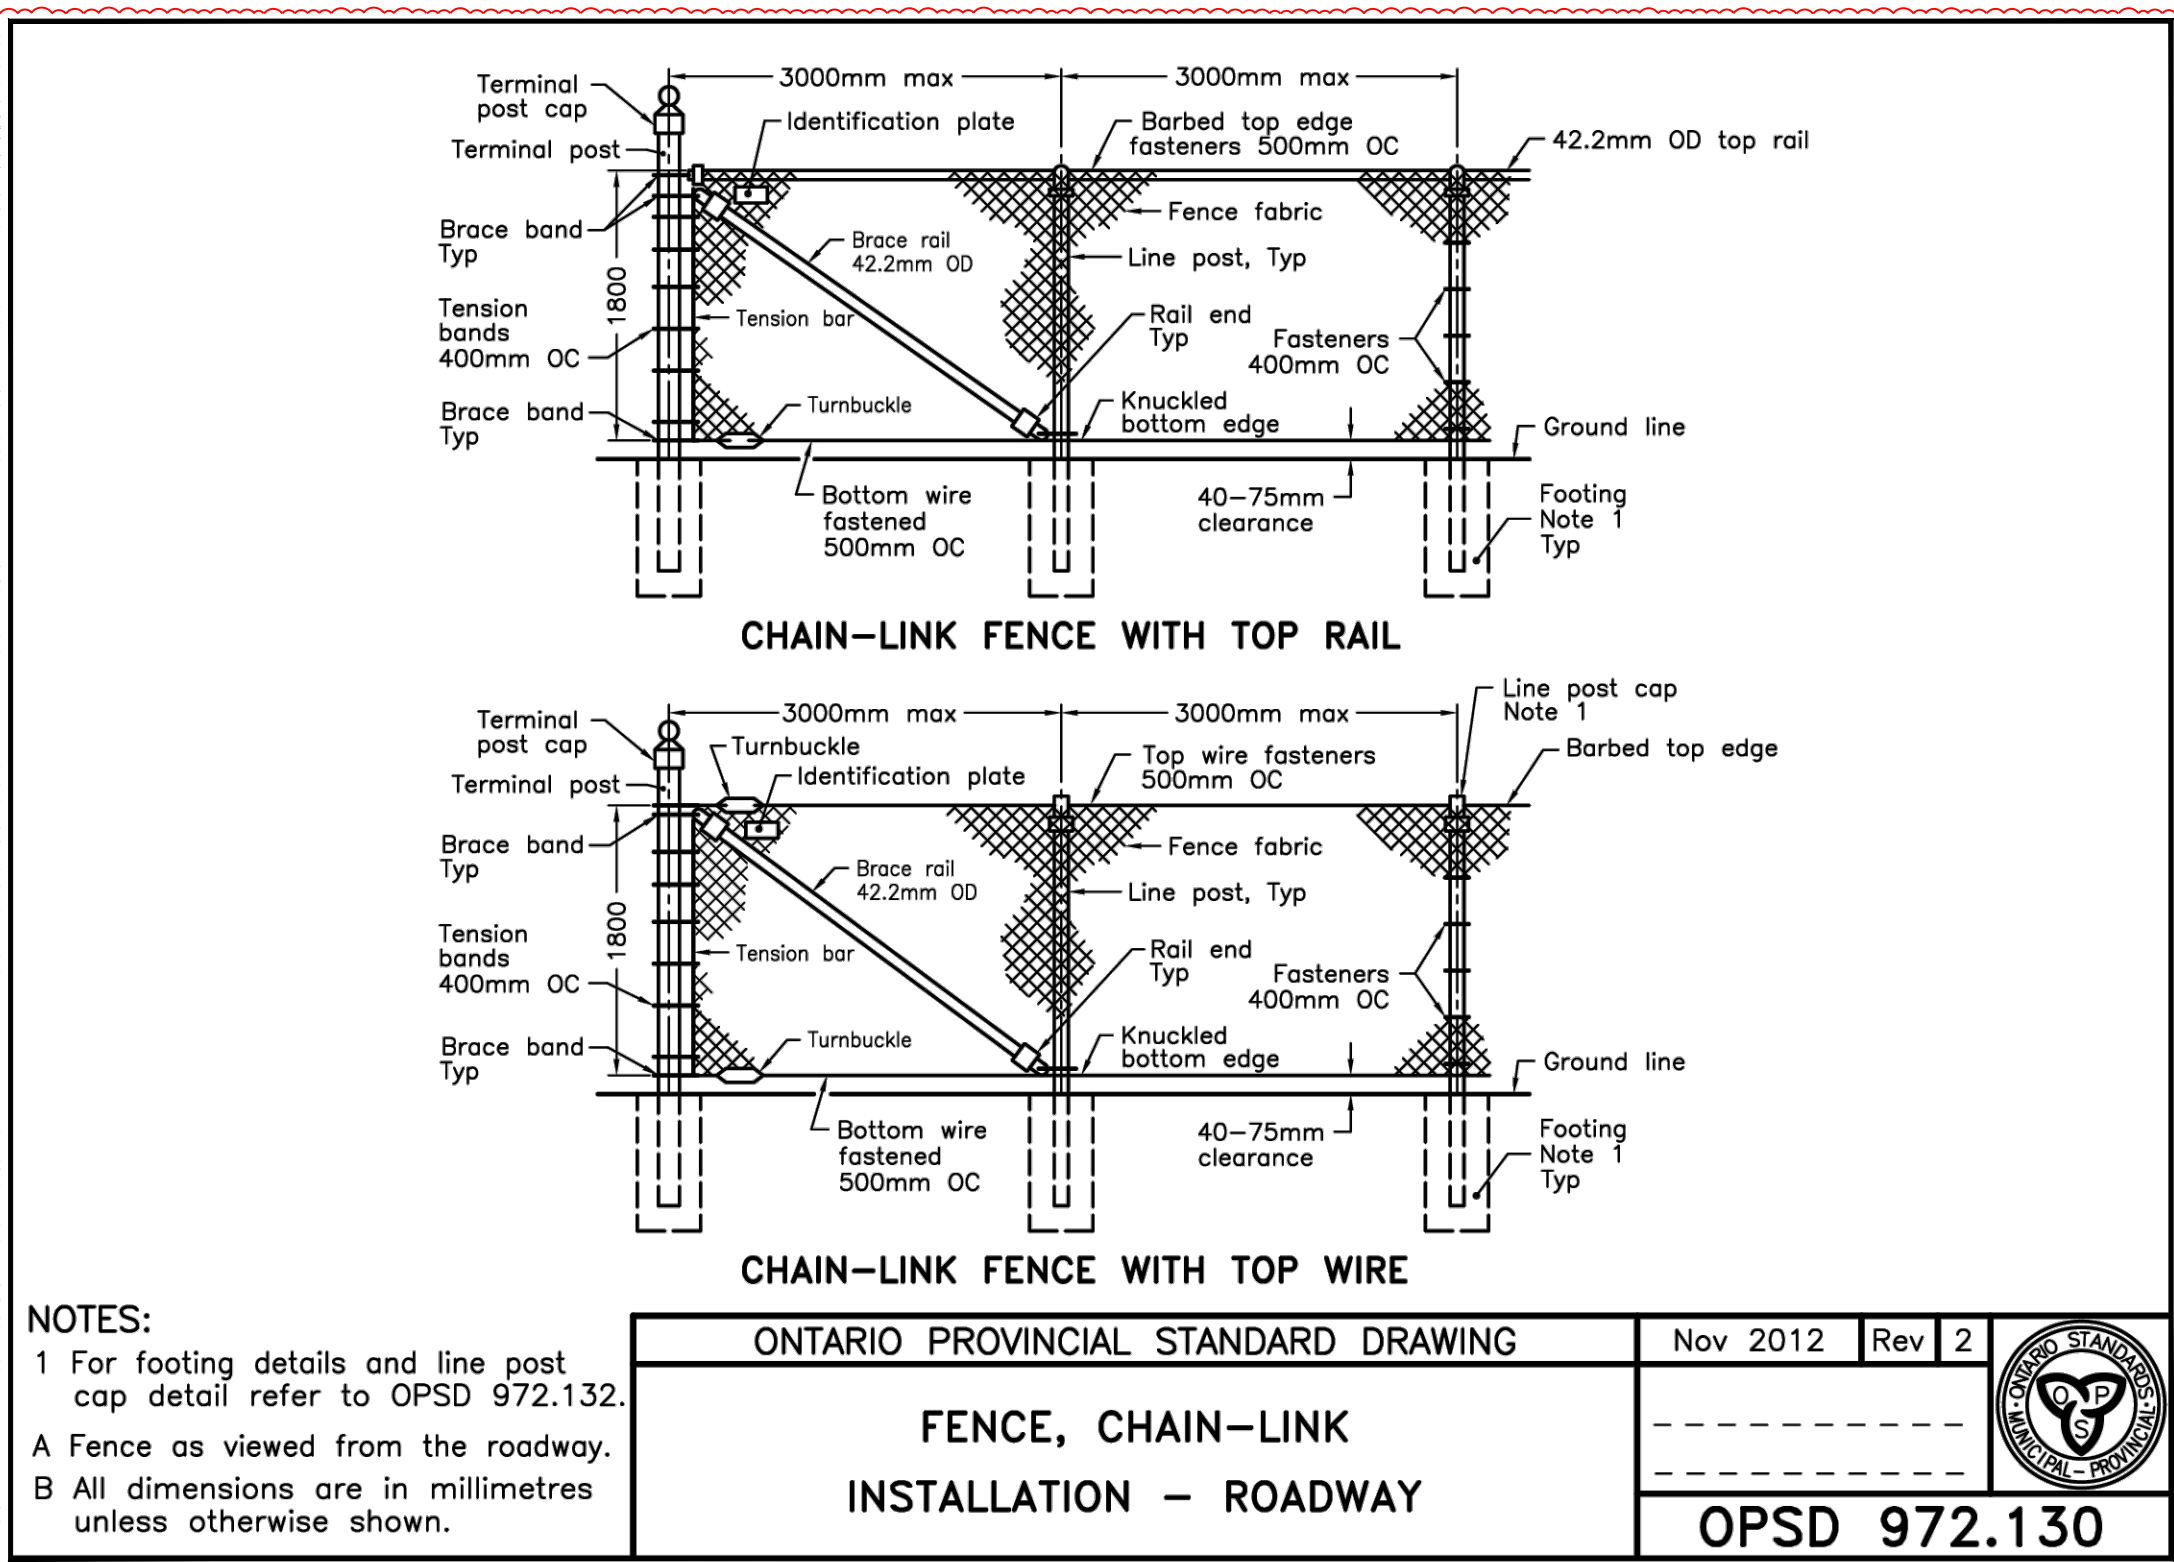

CHAIN-LINK FENCING

NTS

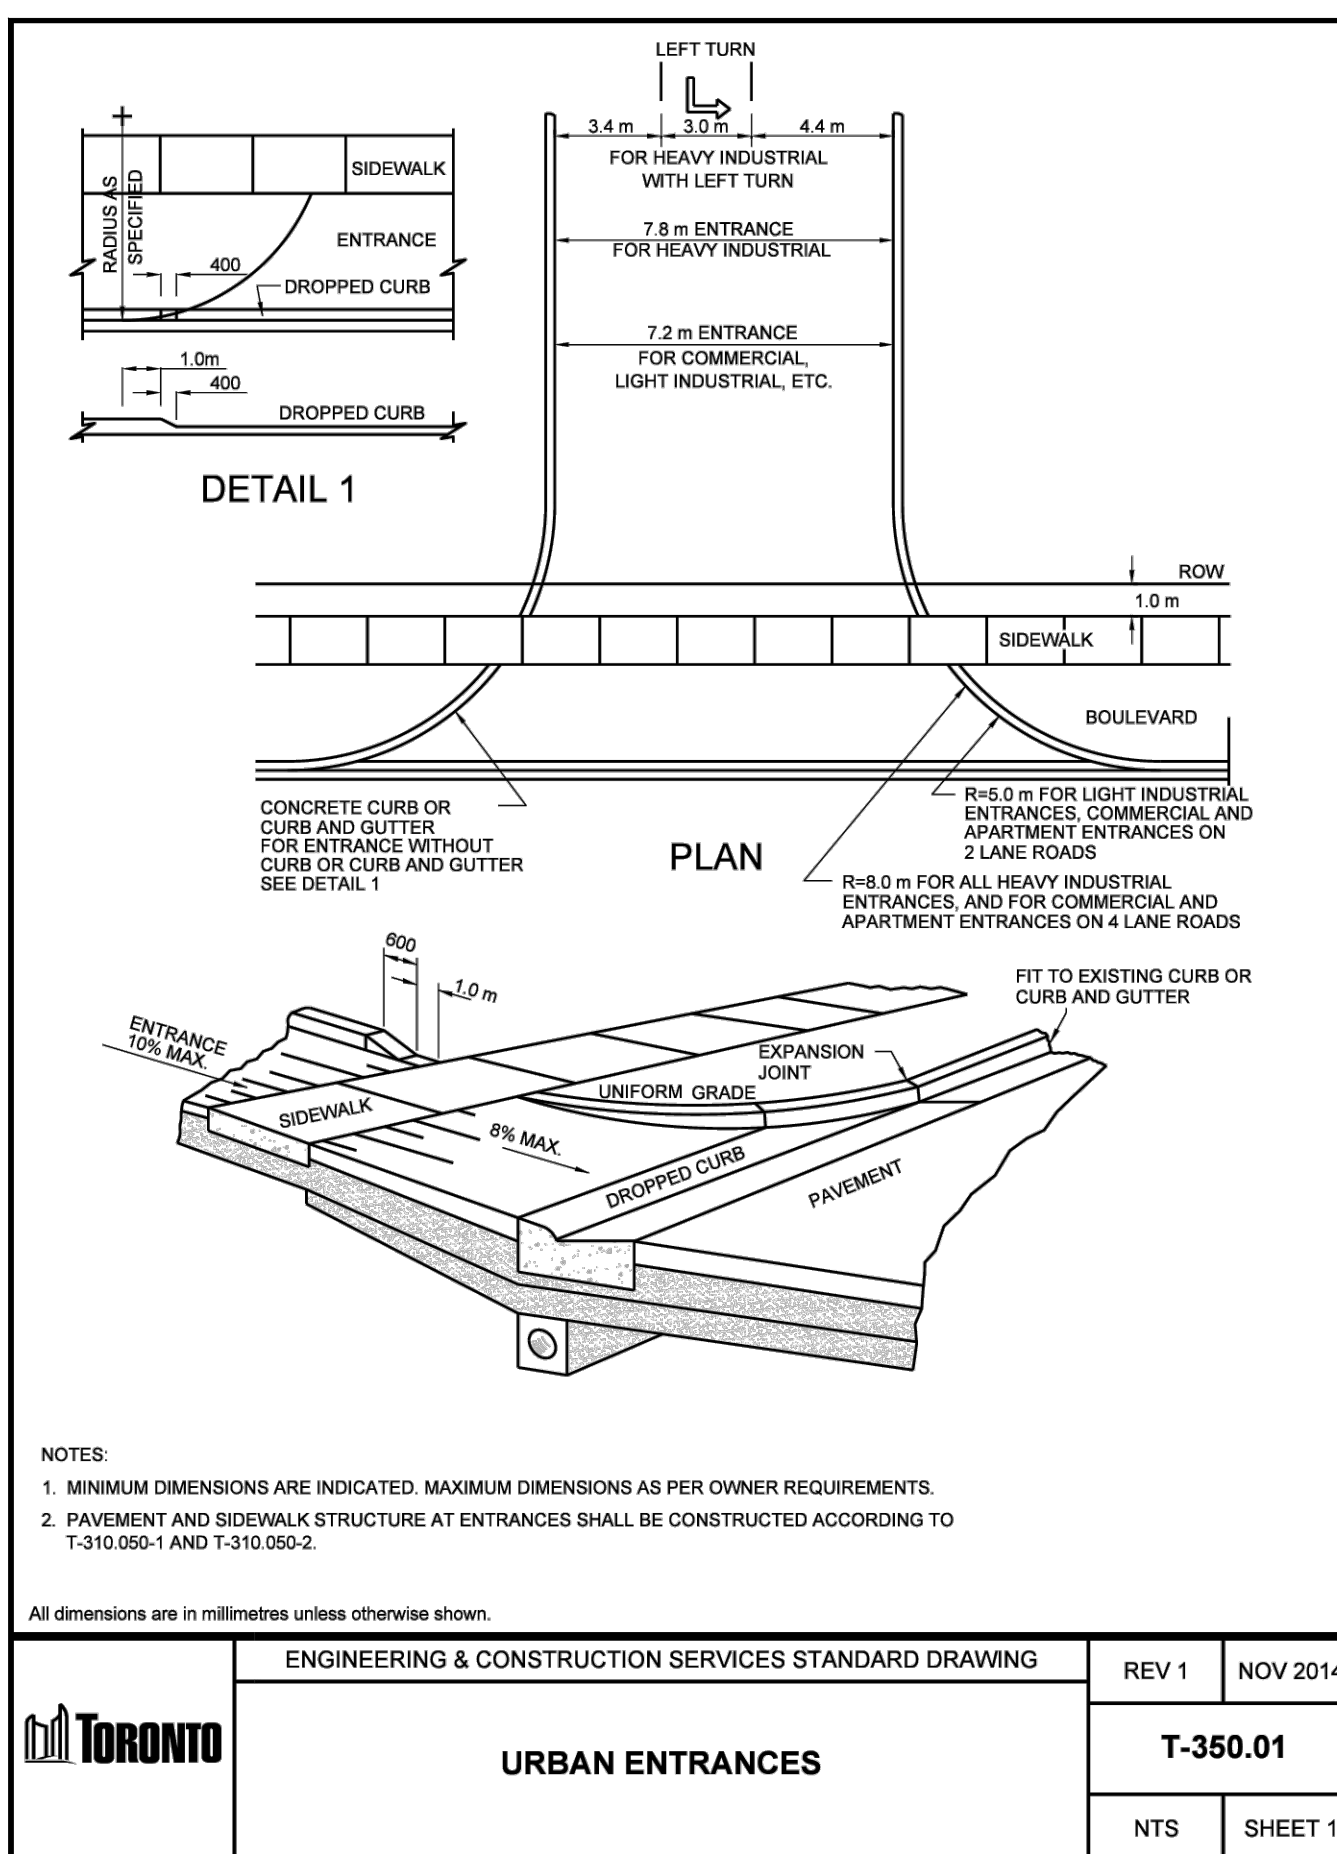

URBAN ENTRANCES & VEHICLE ENTRANCE IN COMBINED CURB & SIDEWALK

CITY OF TORONTO ENG. STANDARD DWG. T-350.01 & T-310.050-1

